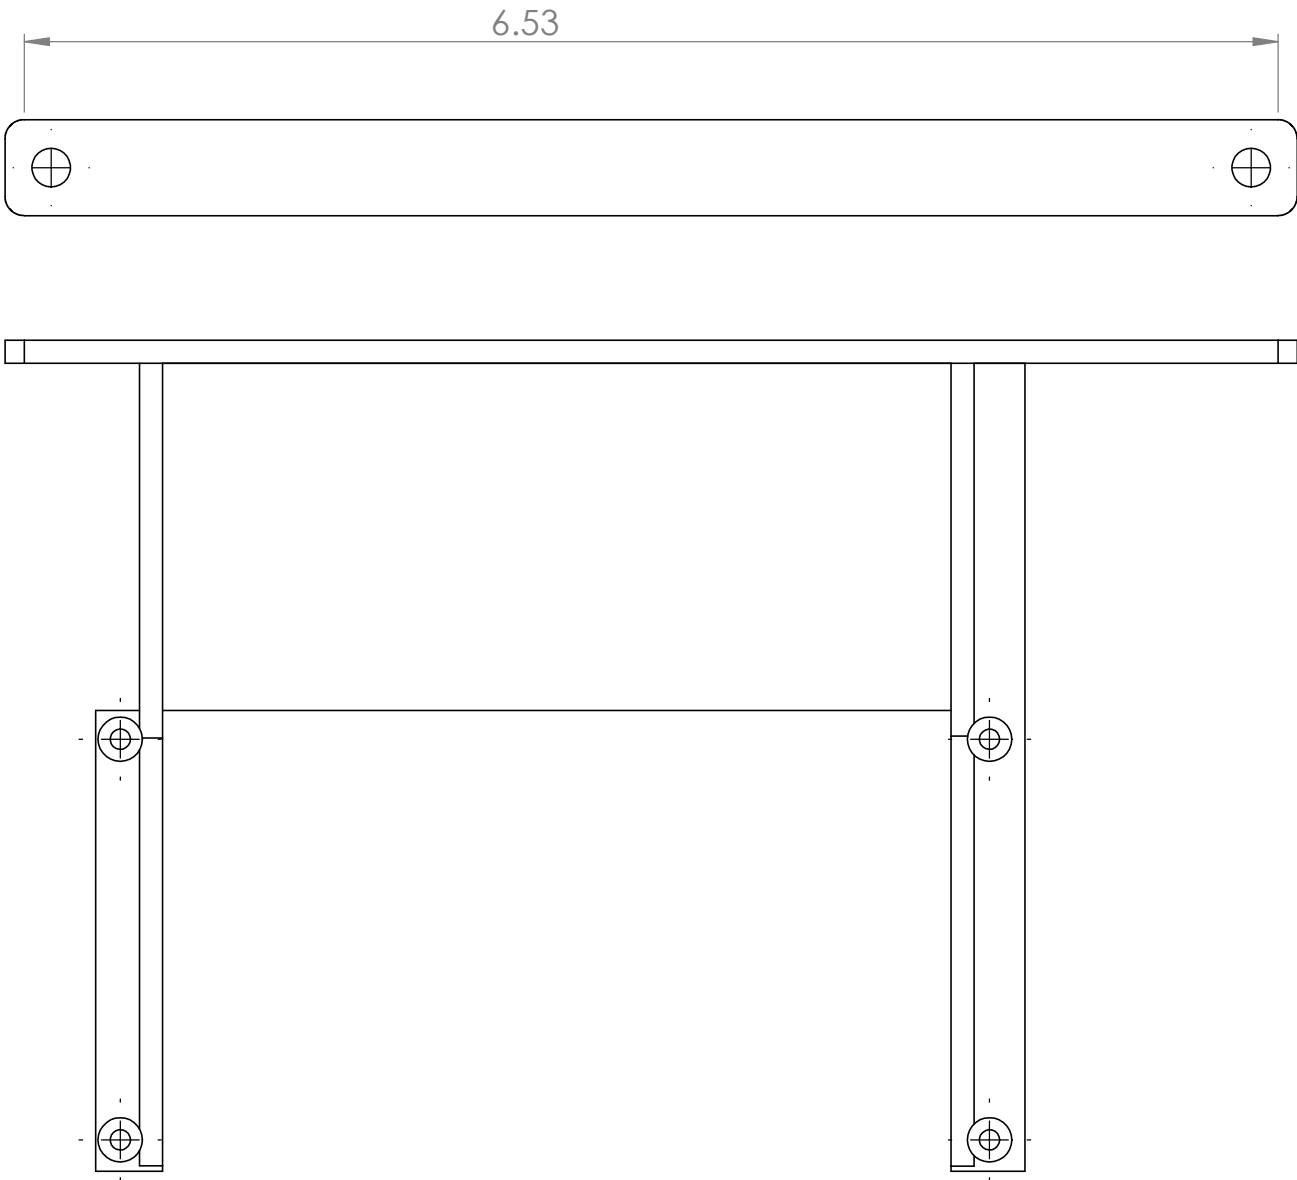


ITEM NO.		QTY.	PART NO.	DESCRIPTION		VENDOR	Any
BILL OF MATERIALS							
Shop / Q.C.		UNLESS OTHERWISE SPECIFIED TOLERANCES ARE:			APPROVALS	DATE	Monterey Bay Aquarium Research Institute MBARI 7700 Sandholdt RD. Moss Landing, CA 95039 PH: (831) 775-1700 
Inspector		1 PLACE DIM ±1/16	2 PLACE DIM ±.02	3 PLACE DIM ±.005	ANGLES ±1°	DRAWN G. STERN	
Shop Foreman		1. DIMENSIONS ARE IN INCHES 2. DIMENSION LIMITS HELD AFTER PLATING. 3. REMOVE BURRS AND SHARP EDGES .015 MAX. 4. MACHINED FILLET RADII .0150-.030.				ENGINEER G. STERN	
Engineer		5. MACHINED DIAMETERS ON A COMMON CENTERLINE CONCENTRIC WITHIN .005 6. PERPENDICULARITY & PARALLELISM OF MACHINED SURFACES .002 PER INCH. MAX .012 INCHES FOR SINGLE SURFACE.				CHECKED	
NEXT ASSY Description	NEXT ASSY Number					PROJECT NO. XXX	
						PROJECT ZZZZZZZZ	REV. PROJECT NAME Side 1 ,2
Application		DO NOT SCALE DRAWING			WEIGHT	lb.	SIZE B DWG. NO. .DWG
					SCALE	1:1	CAD FILE: MECH ENG ON TORNADO SHEET 1 OF 1

NOTES (CONT. FROM TITLE BLOCK)