


1

B

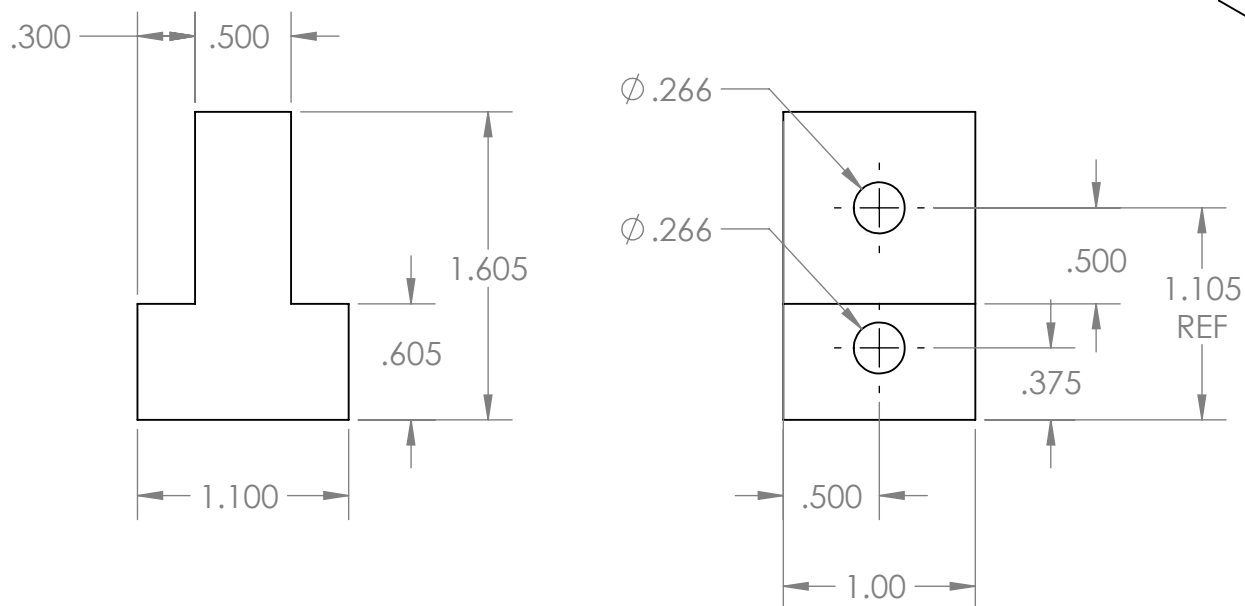

A

		UNLESS OTHERWISE SPECIFIED:		NAME	DATE	MBARI TITLE: SideBracket			
		DIMENSIONS ARE IN INCHES TOLERANCES: FRACTIONAL ± ANGULAR: MACH± BEND ± TWO PLACE DECIMAL ± THREE PLACE DECIMAL ±	DRAWN	WJK					TITLE:
			CHECKED						
			ENG APPR.						
			MFG APPR.						
		INTERPRET GEOMETRIC TOLERANCING PER:	Q.A.			SIZE A	DWG. NO.	REV	
		MATERIAL UHMW BLK	COMMENTS:						
NEXT ASSY	USED ON	FINISH							
APPLICATION		DO NOT SCALE DRAWING							
			SCALE: 1:1			WEIGHT:	SHEET 1 OF 1		

SIZE A	DWG. NO.	REV
SCALE: 1:1	WEIGHT:	SHEET 1 OF 1

1