
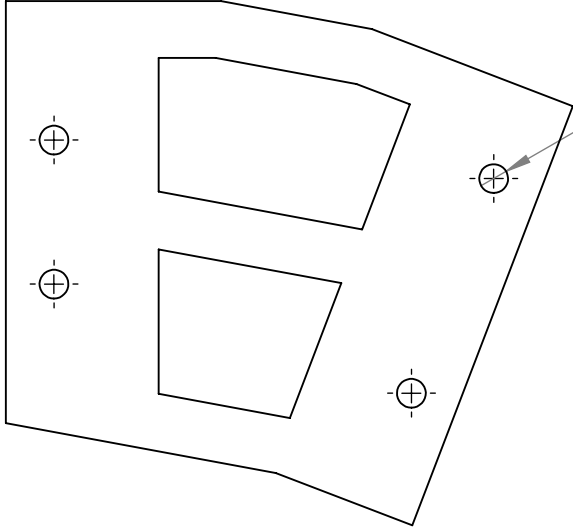
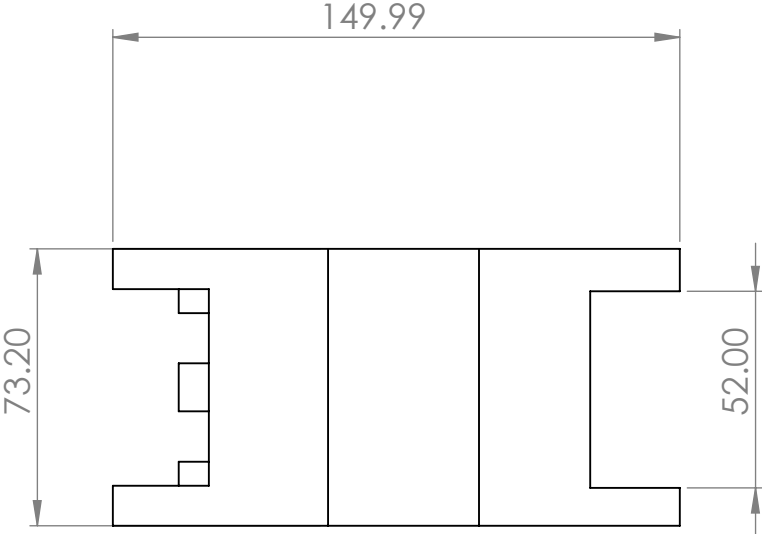


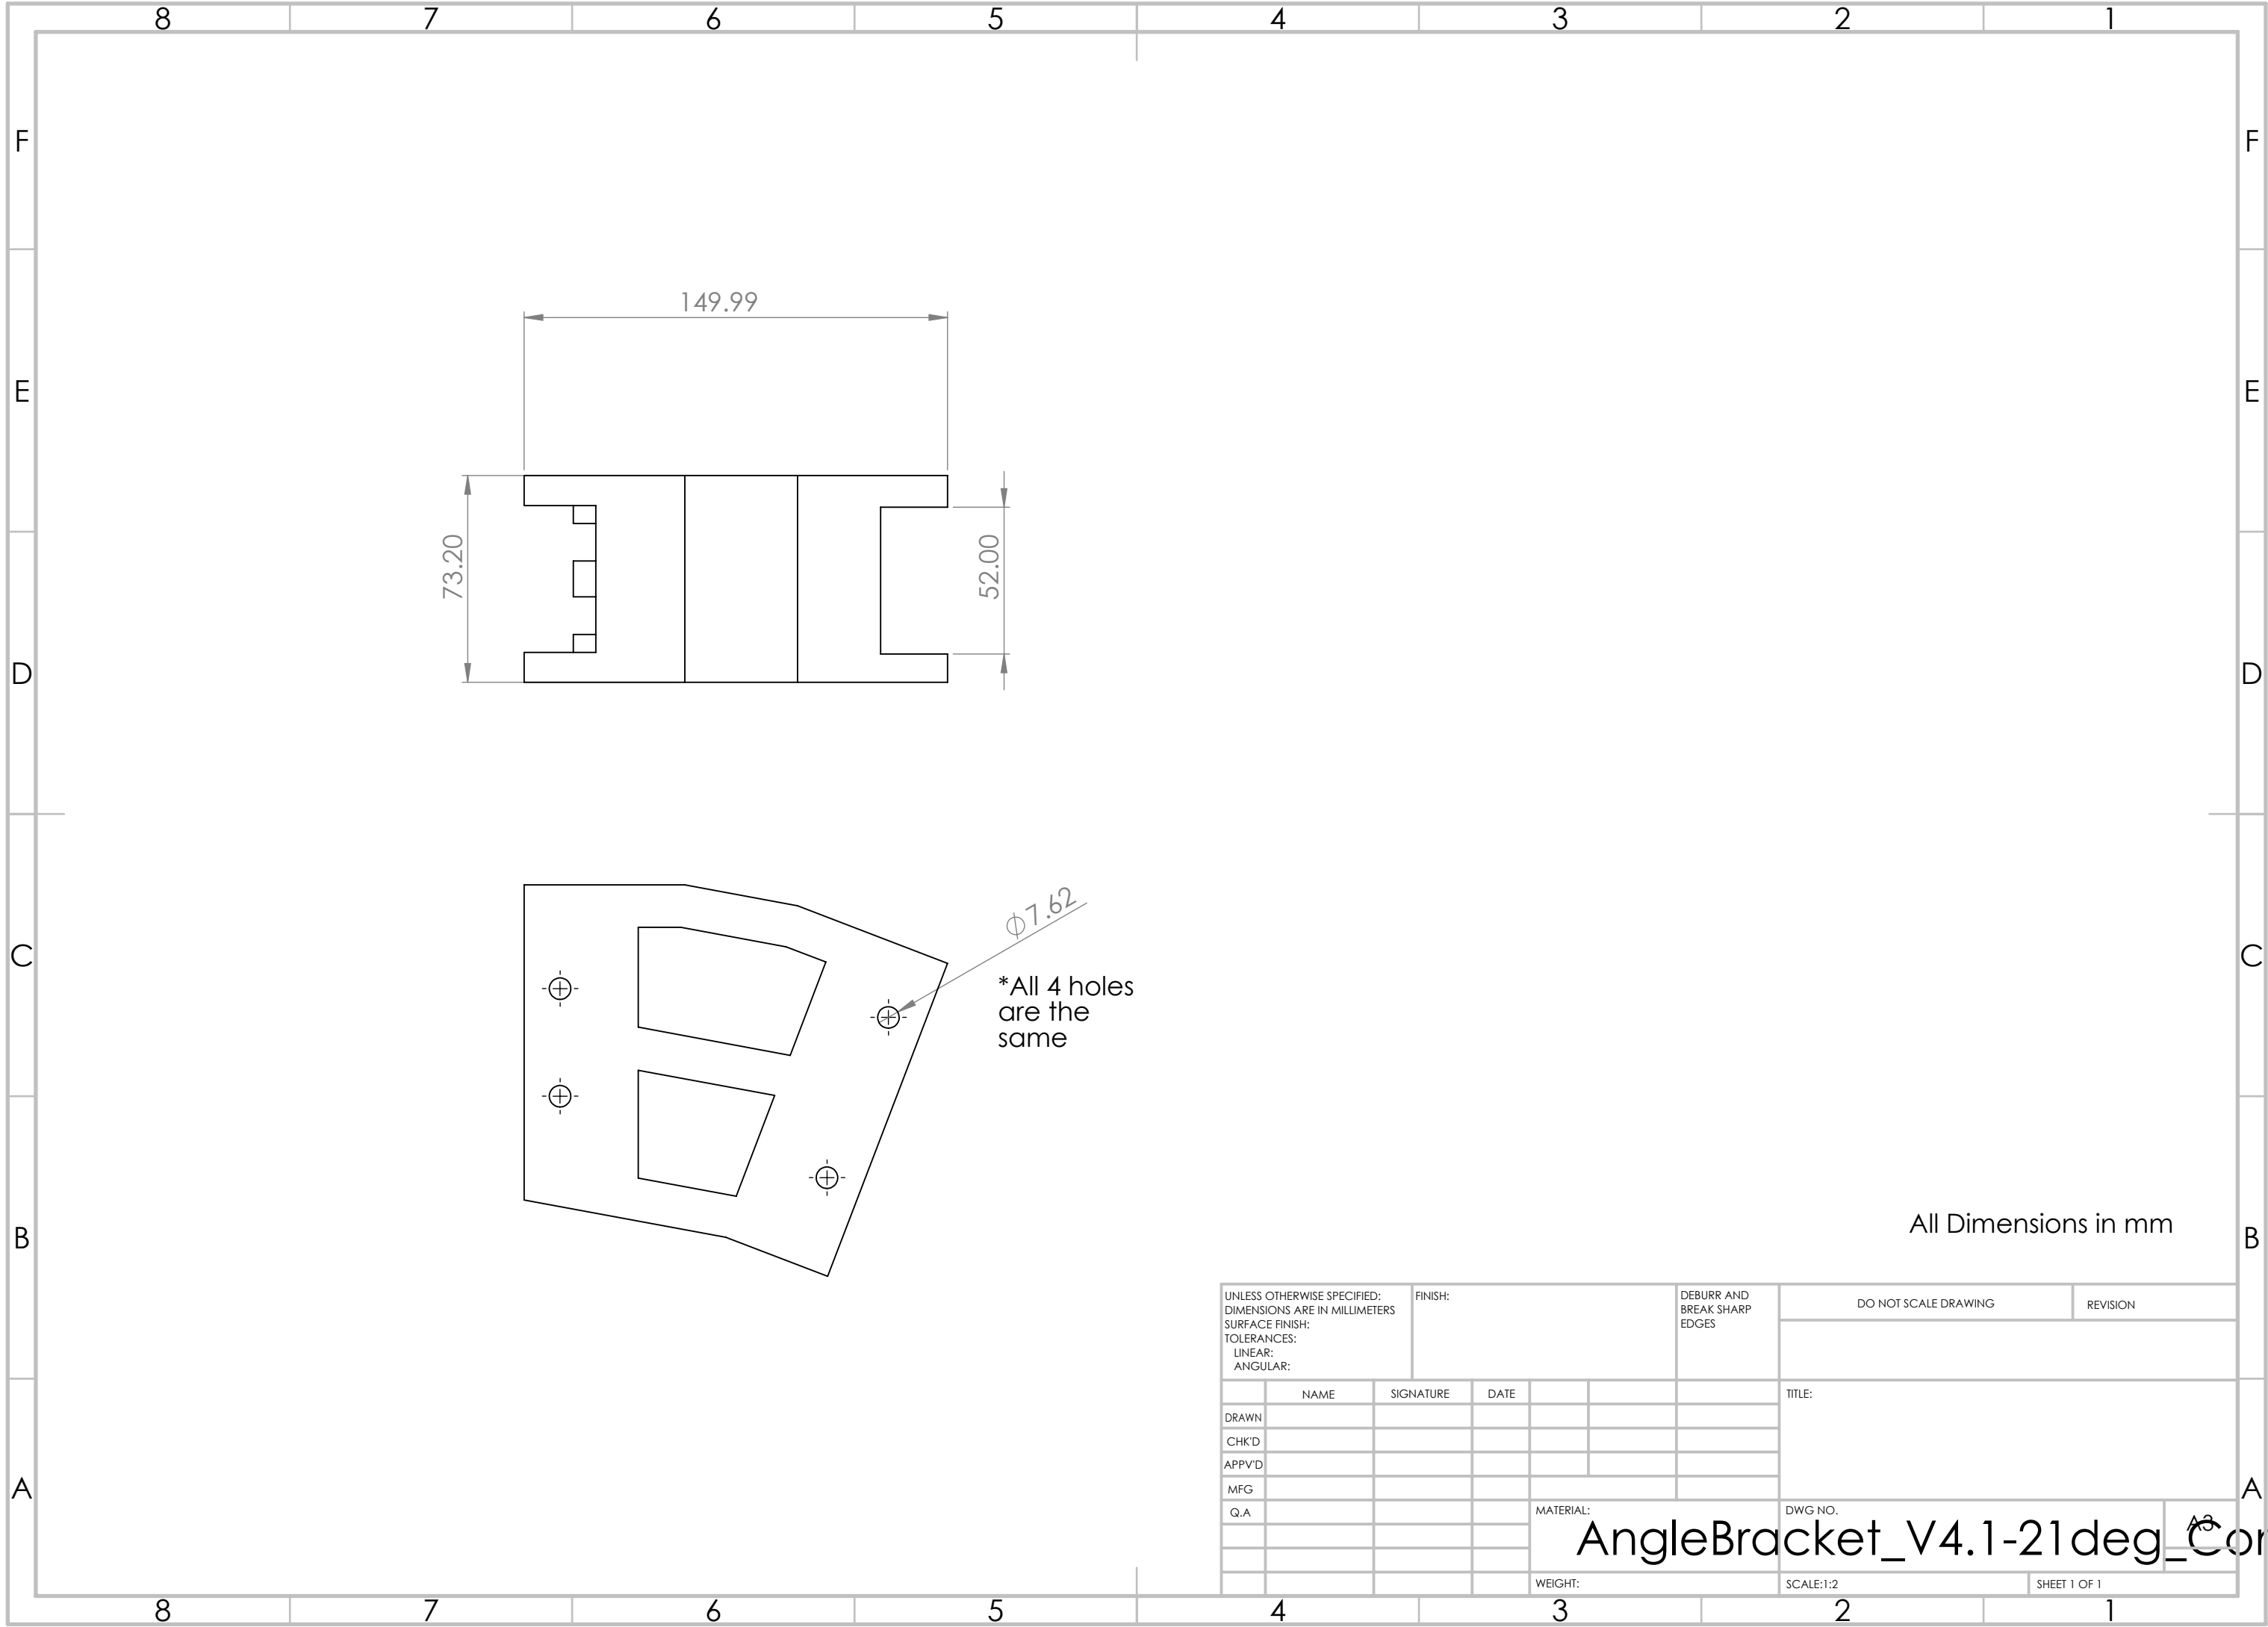

$\phi 7.62$
*All 4 holes
are the
same

All Dimensions in mm

UNLESS OTHERWISE SPECIFIED: DIMENSIONS ARE IN MILLIMETERS SURFACE FINISH: TOLERANCES: LINEAR: ANGULAR:				FINISH:			DEBURR AND BREAK SHARP EDGES		DO NOT SCALE DRAWING		REVISION
	NAME	SIGNATURE	DATE						TITLE:		
DRAWN											
CHK'D											
APPV'D											
MFG											
Q.A									DWG NO.		
									SCALE:1:2		
									SHEET 1 OF 1		

AngleBracket_V4.1-21deg_Conn