

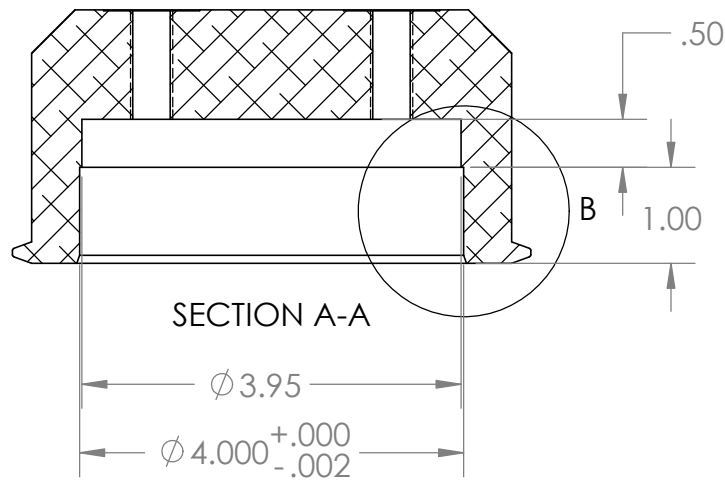
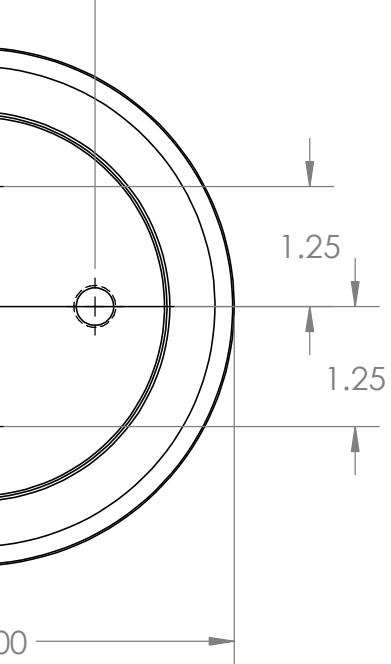


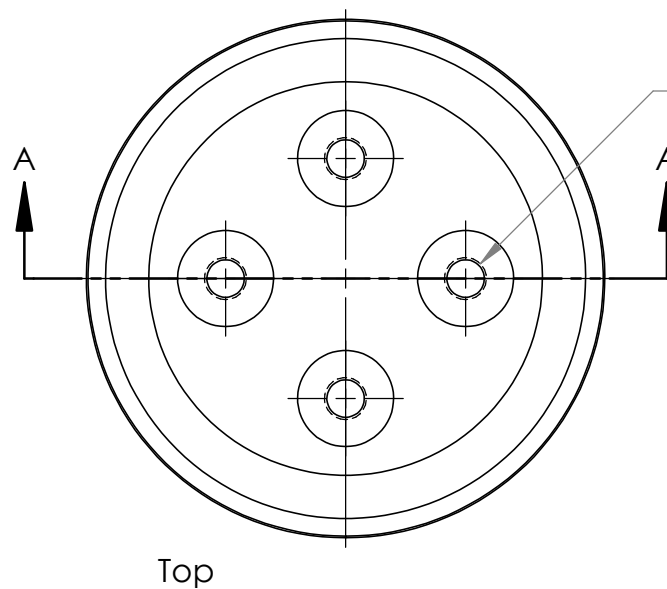

DETAIL B
SCALE 1 : 1

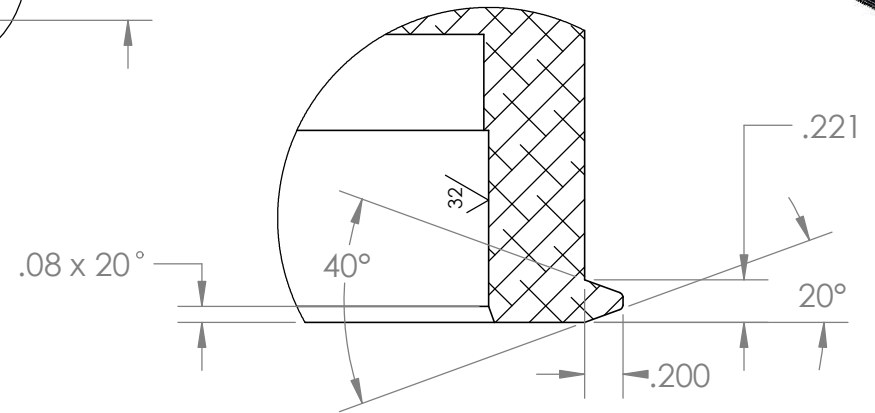

4 x $\phi 0.391$ THRU ALL
7/16-20 UNEF - 2A $\nabla 1.130$
[SF] $\phi 1.000 \nabla .010$

Note:

RADIUS ON ALL C
0.010
32/
✓ ON AL O-RIN
FACES.

Hard Black anod
thickness of .002,

MAT'L = 6061-T6 Aluminum, QT

BILL OF MATERIALS

Shop / Q.C.		UNLESS OTHERWISE SPECIFIED TOLERANCES ARE:				APPROVALS	DATE
Inspector		1 PLACE DIM $\pm 1/16$	2 PLACE DIM $\pm .02$	3 PLACE DIM $\pm .005$	ANGLES $\pm 1^\circ$	DRAWN Ben Erwin	2/2022
Shop Foreman		1. DIMENSIONS ARE IN INCHES 2. DIMENSION LIMITS HELD AFTER PLATING. 3. REMOVE BURRS AND SHARP EDGES .015 MAX.				ENGINEER Ben Erwin	2/2022
Engineer						CHECKED	