

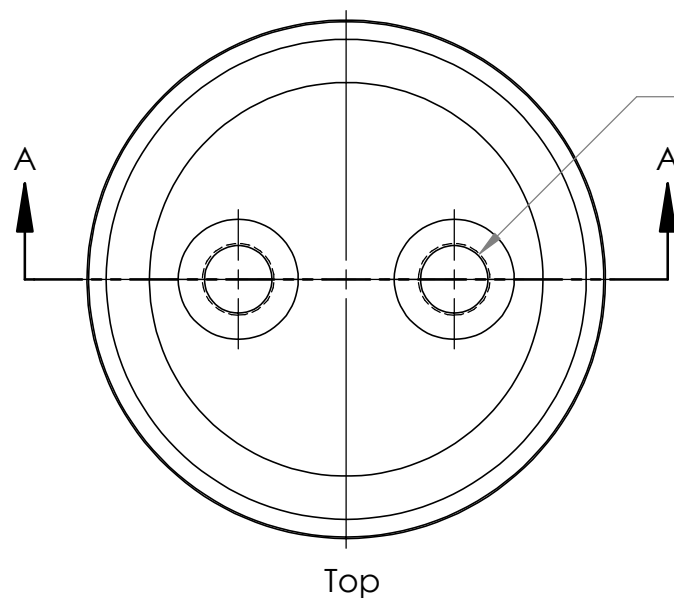
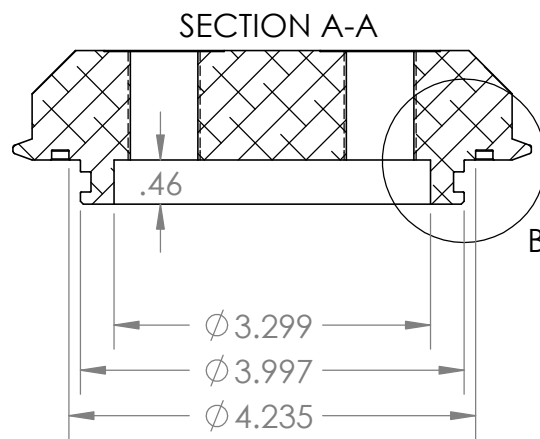
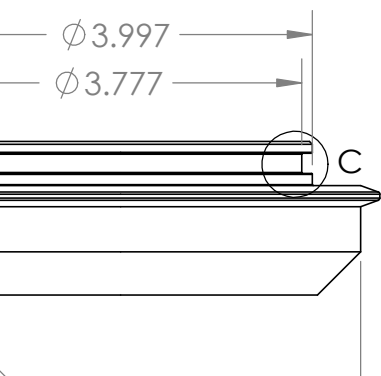
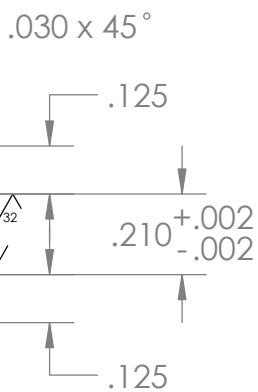


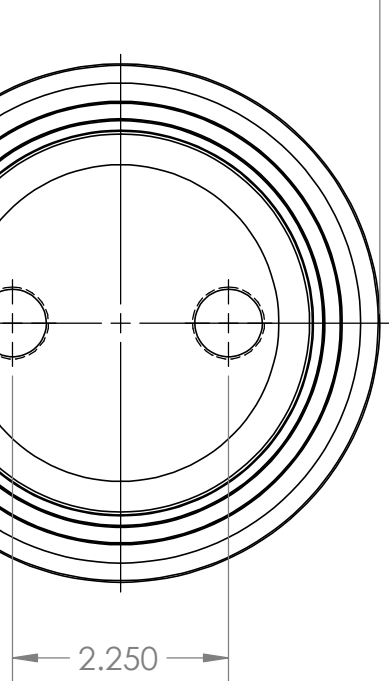

DETAIL B
SCALE 2 : 1

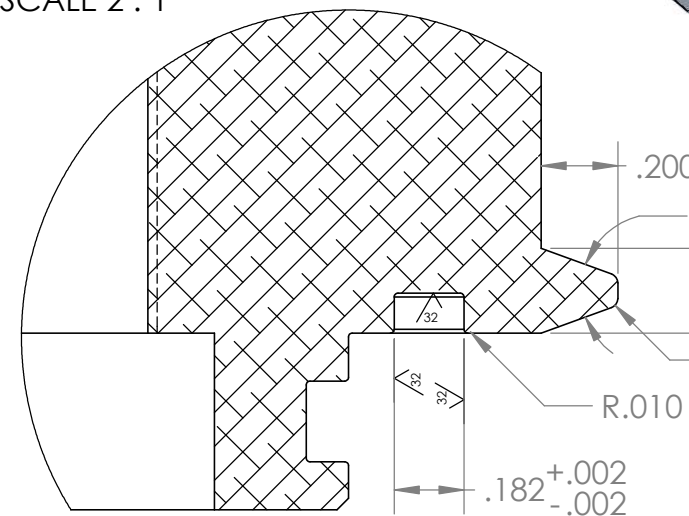

Note:

RADIUS ON ALL
0.010

32/32 ON ALL O-F
FACES.

Hard Black and
thickness of .00

MAT'L = 6061-T6 Aluminum, QT

BILL OF MATERIALS

Shop / Q.C.		UNLESS OTHERWISE SPECIFIED TOLERANCES ARE:				APPROVALS	DATE
Inspector		1 PLACE DIM ±1/16	2 PLACE DIM ±.02	3 PLACE DIM ±.005	ANGLES ±1°	DRAWN Ben Erwin	2/2022
Shop Foreman		1. DIMENSIONS ARE IN INCHES 2. DIMENSION LIMITS HELD AFTER PLATING. 3. REMOVE BURRS AND SHARP EDGES .015 MAX.				ENGINEER Ben Erwin	2/2022
Engineer						CHECKED	