

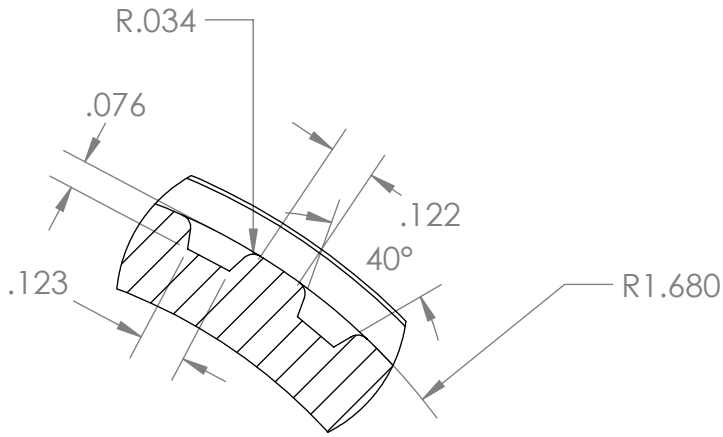
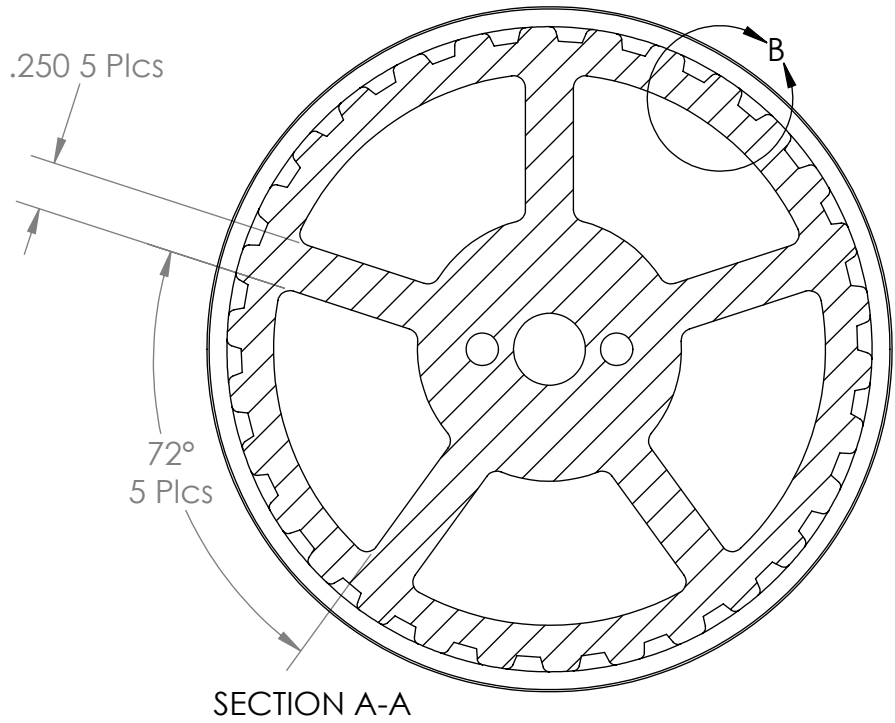
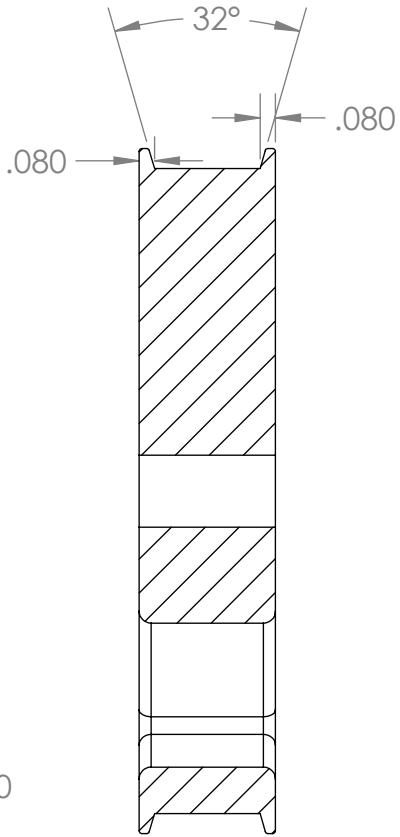
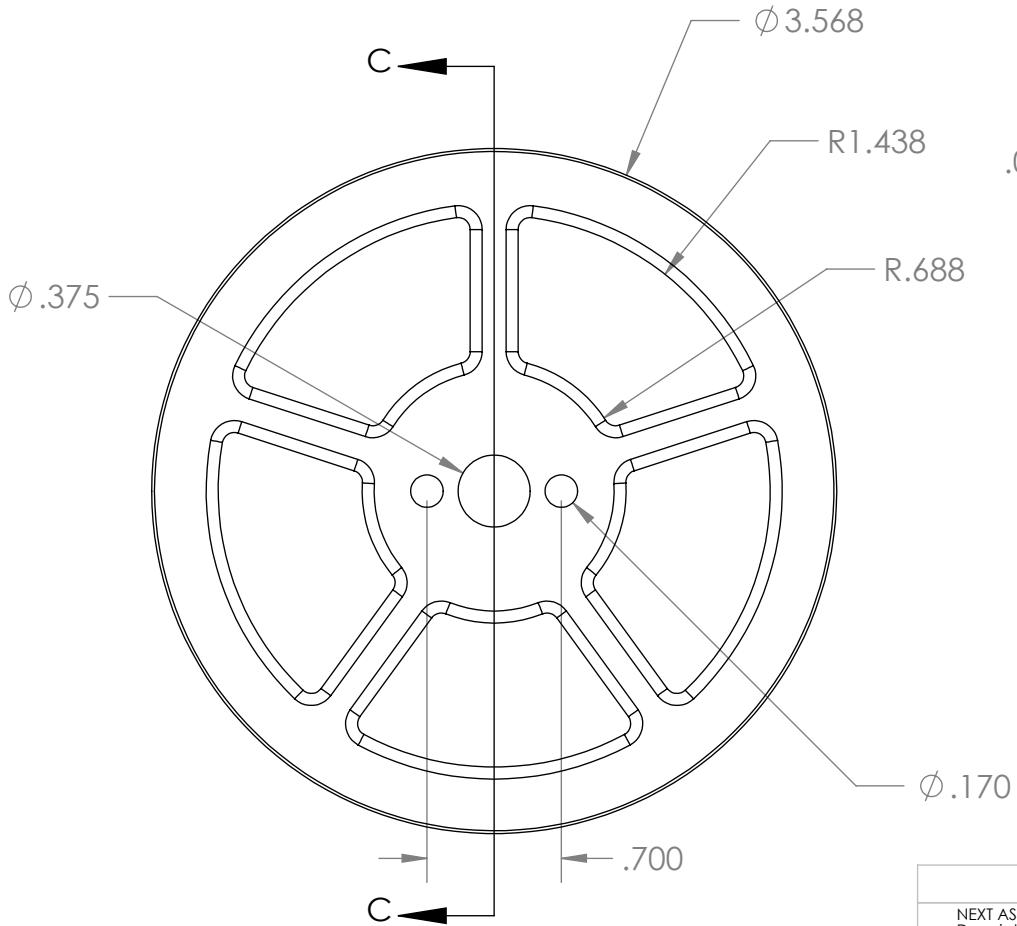


THE INFORMATION CONTAINED IN THIS DRAWING IS THE SOLE PROPERTY OF MBARI ANY REPRODUCTION IN PART OR WHOLE WITHOUT THE WRITTEN PERMISSION OF MBARI IS PROHIBITED.

REVISIONS			
REV.	DESCRIPTION	DATE	APPROVED
	INITIAL RELEASE		

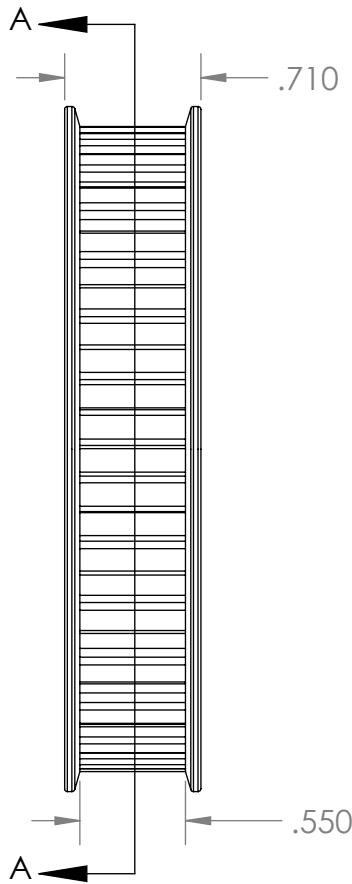

DETAIL B
SCALE 2 : 1

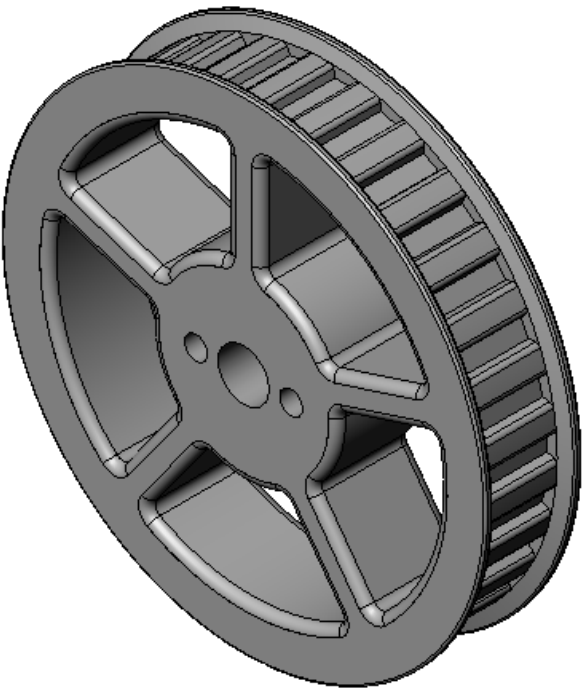

SECTION C-C

BILL OF MATERIALS			
NEXT ASSY Description	NEXT ASSY Number	UNLESS OTHERWISE SPECIFIED TOLERANCES ARE:	APPROVALS DATE
		1 PLACE DIM $\pm 1/16$	DRAWN 2/3/2016
		2 PLACE DIM $\pm .02$	ENGINEER
		3 PLACE DIM $\pm .005$	CHECKED
		ANGLES $\pm 1^\circ$	PROJECT NO.
			PROJECT
			WEIGHT
THIRD ANGLE PROJECTION		DO NOT SCALE DRAWING	

Monterey Bay Aquarium Research Institute
MBARI
7700 Sandholdt RD.
Moss Landing, CA 95039
PH: (831) 775-1700



30T Gear

SIZE B	DWG. NO.	REV.
SCALE 1:1	CAD FILE:	SHEET 1 OF 1

Location: X:\machine shop transfer\901123 MINI 1K ROV\Manipulator Toolsled\

Status:

Material: Printed ABS

Last Saved: 2/8/2016 8:45:45 AM