


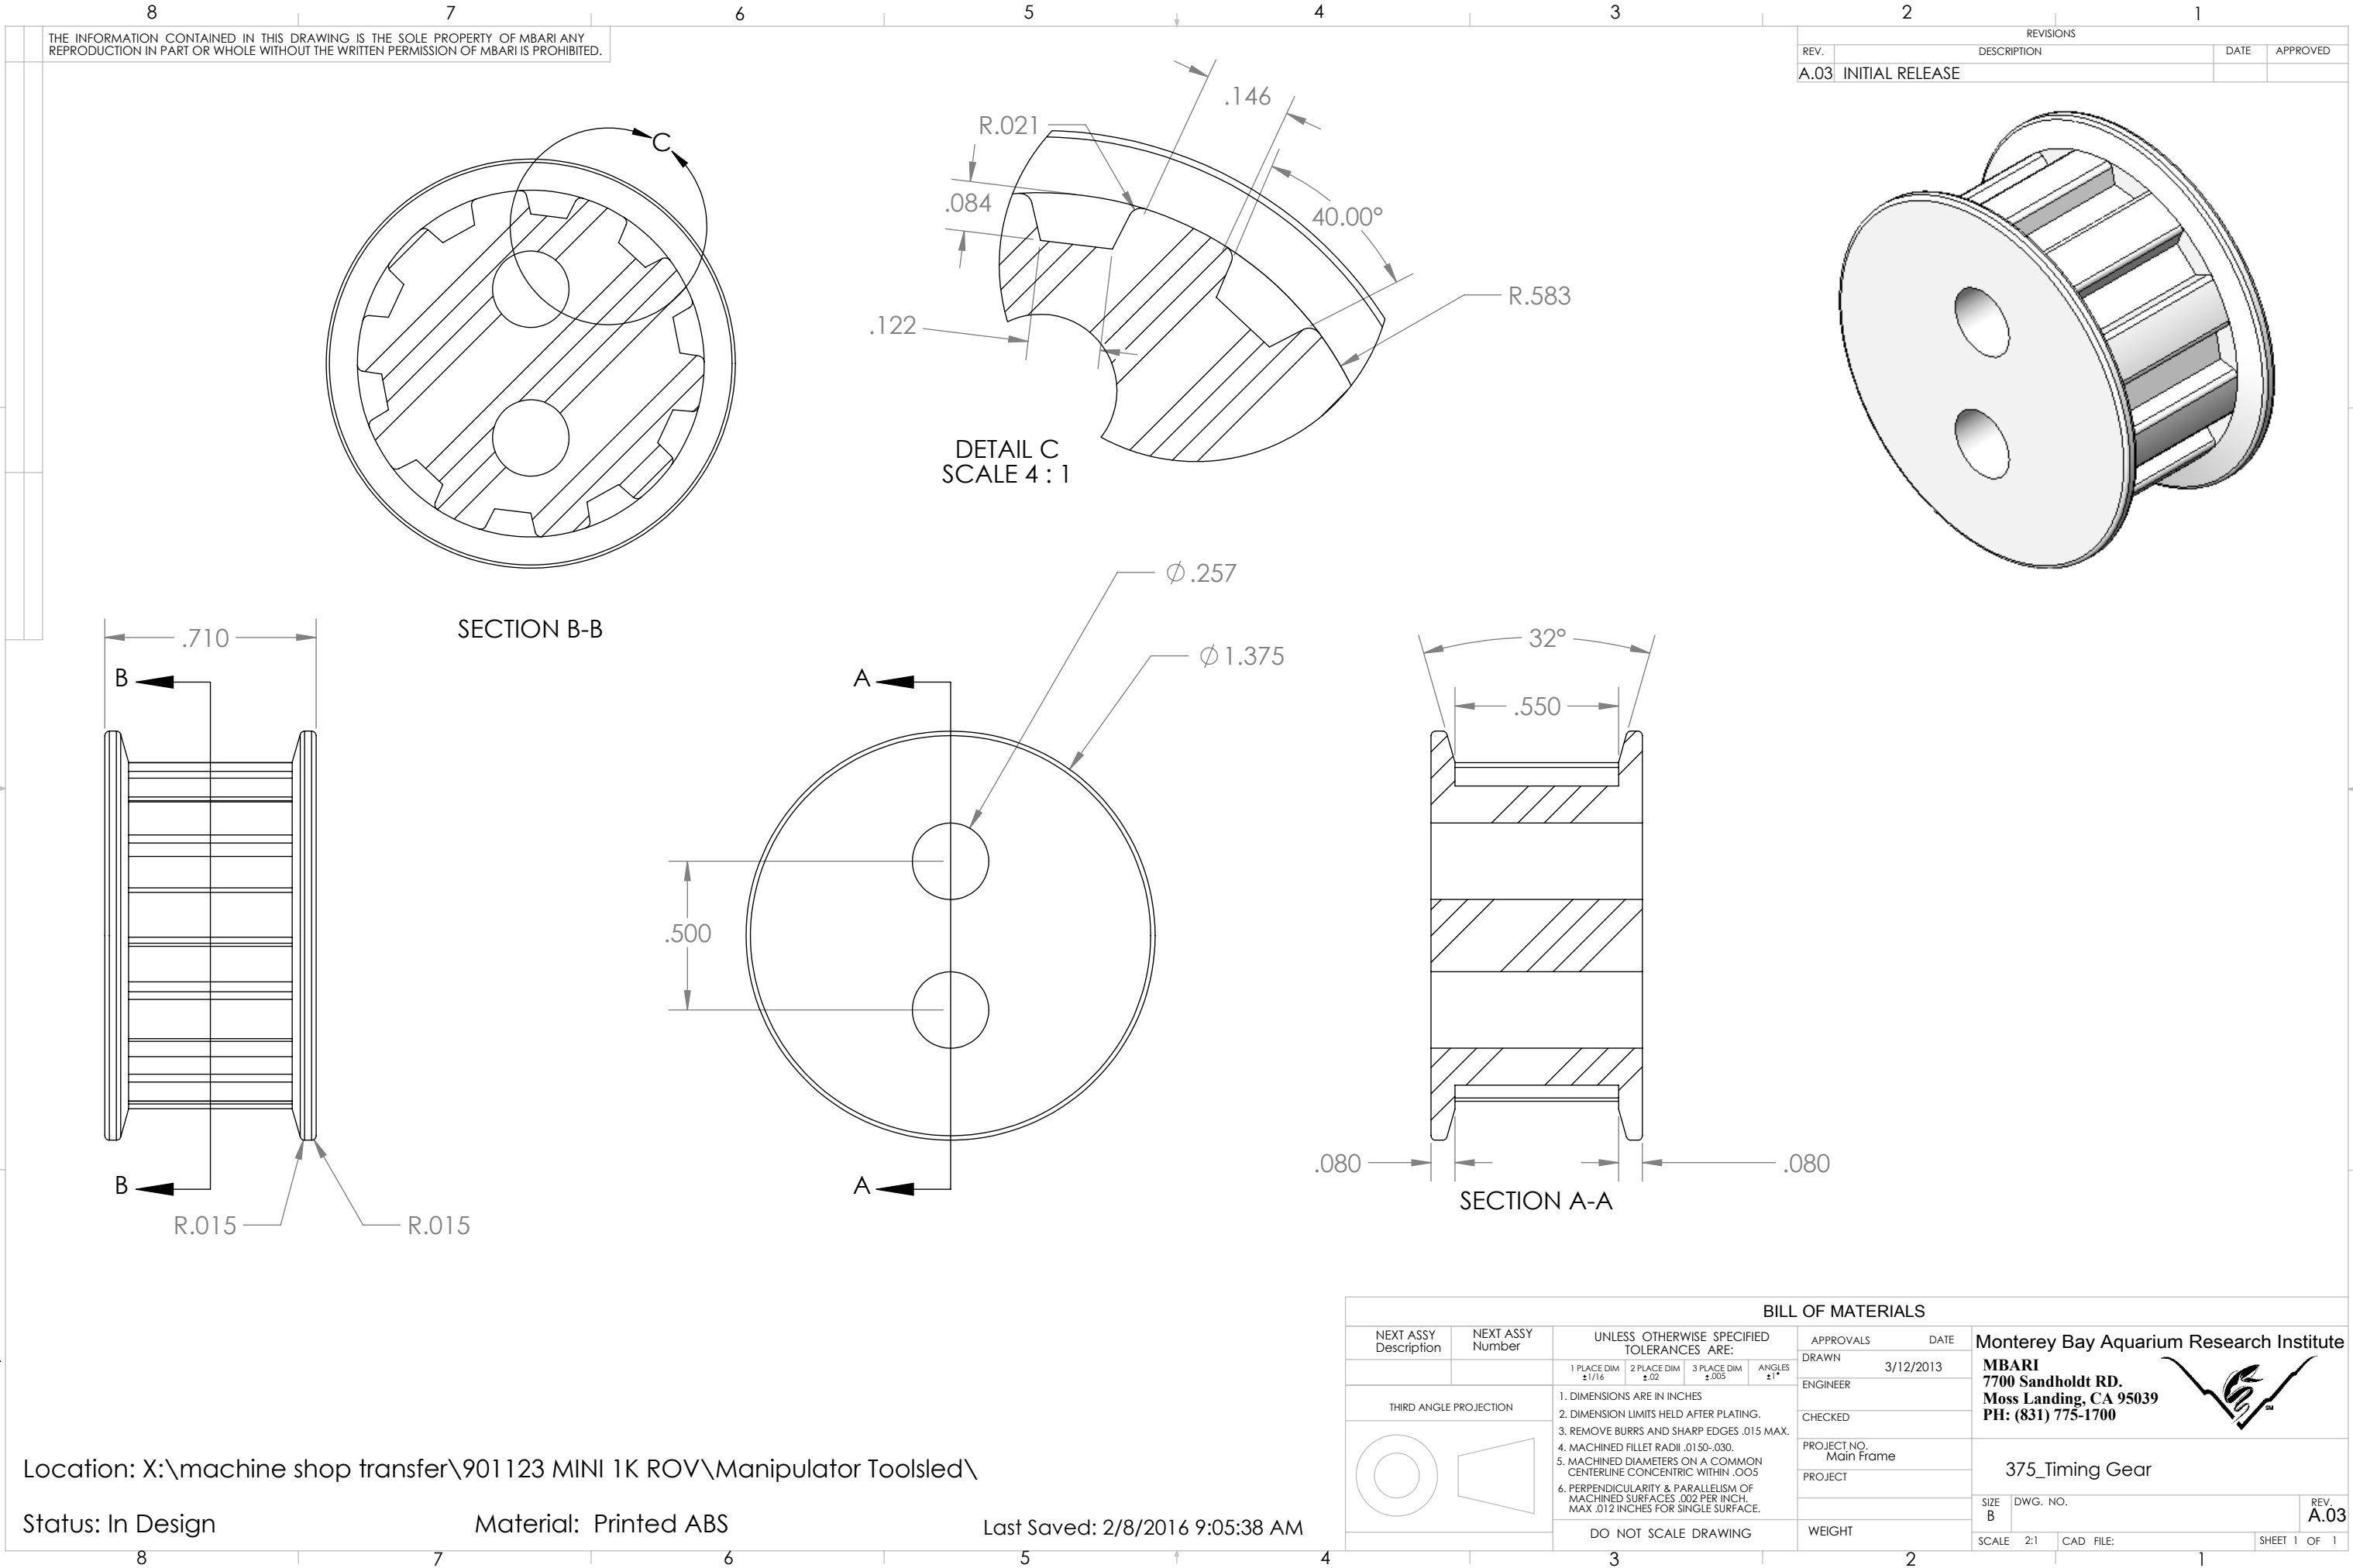

THE INFORMATION CONTAINED IN THIS DRAWING IS THE SOLE PROPERTY OF MBARI ANY REPRODUCTION IN PART OR WHOLE WITHOUT THE WRITTEN PERMISSION OF MBARI IS PROHIBITED.

REVISIONS			
REV.	DESCRIPTION	DATE	APPROVED
A.03	INITIAL RELEASE		

Location: X:\machine shop transfer\901123 MINI 1K ROV\Manipulator Toolsled\

Status: In Design

Material: Printed ABS

Last Saved: 2/8/2016 9:05:38 AM

BILL OF MATERIALS			
NEXT ASSY Description	NEXT ASSY Number	UNLESS OTHERWISE SPECIFIED TOLERANCES ARE:	APPROVALS DATE
		1 PLACE DIM ±1/16	DRAWN 3/12/2013
		2 PLACE DIM ±.02	ENGINEER
		3 PLACE DIM ±.005	CHECKED
		ANGLES ±1°	PROJECT NO. Main Frame
			PROJECT
			WEIGHT
			SIZE B
			DWG. NO.
			REV. A.03
			SCALE 2:1
			CAD FILE:
			SHEET 1 OF 1

Monterey Bay Aquarium Research Institute
MBARI
7700 Sandholdt RD.
Moss Landing, CA 95039
PH: (831) 775-1700



375_Timing Gear

DO NOT SCALE DRAWING

WEIGHT

SCALE 2:1

CAD FILE:

SHEET 1 OF 1