


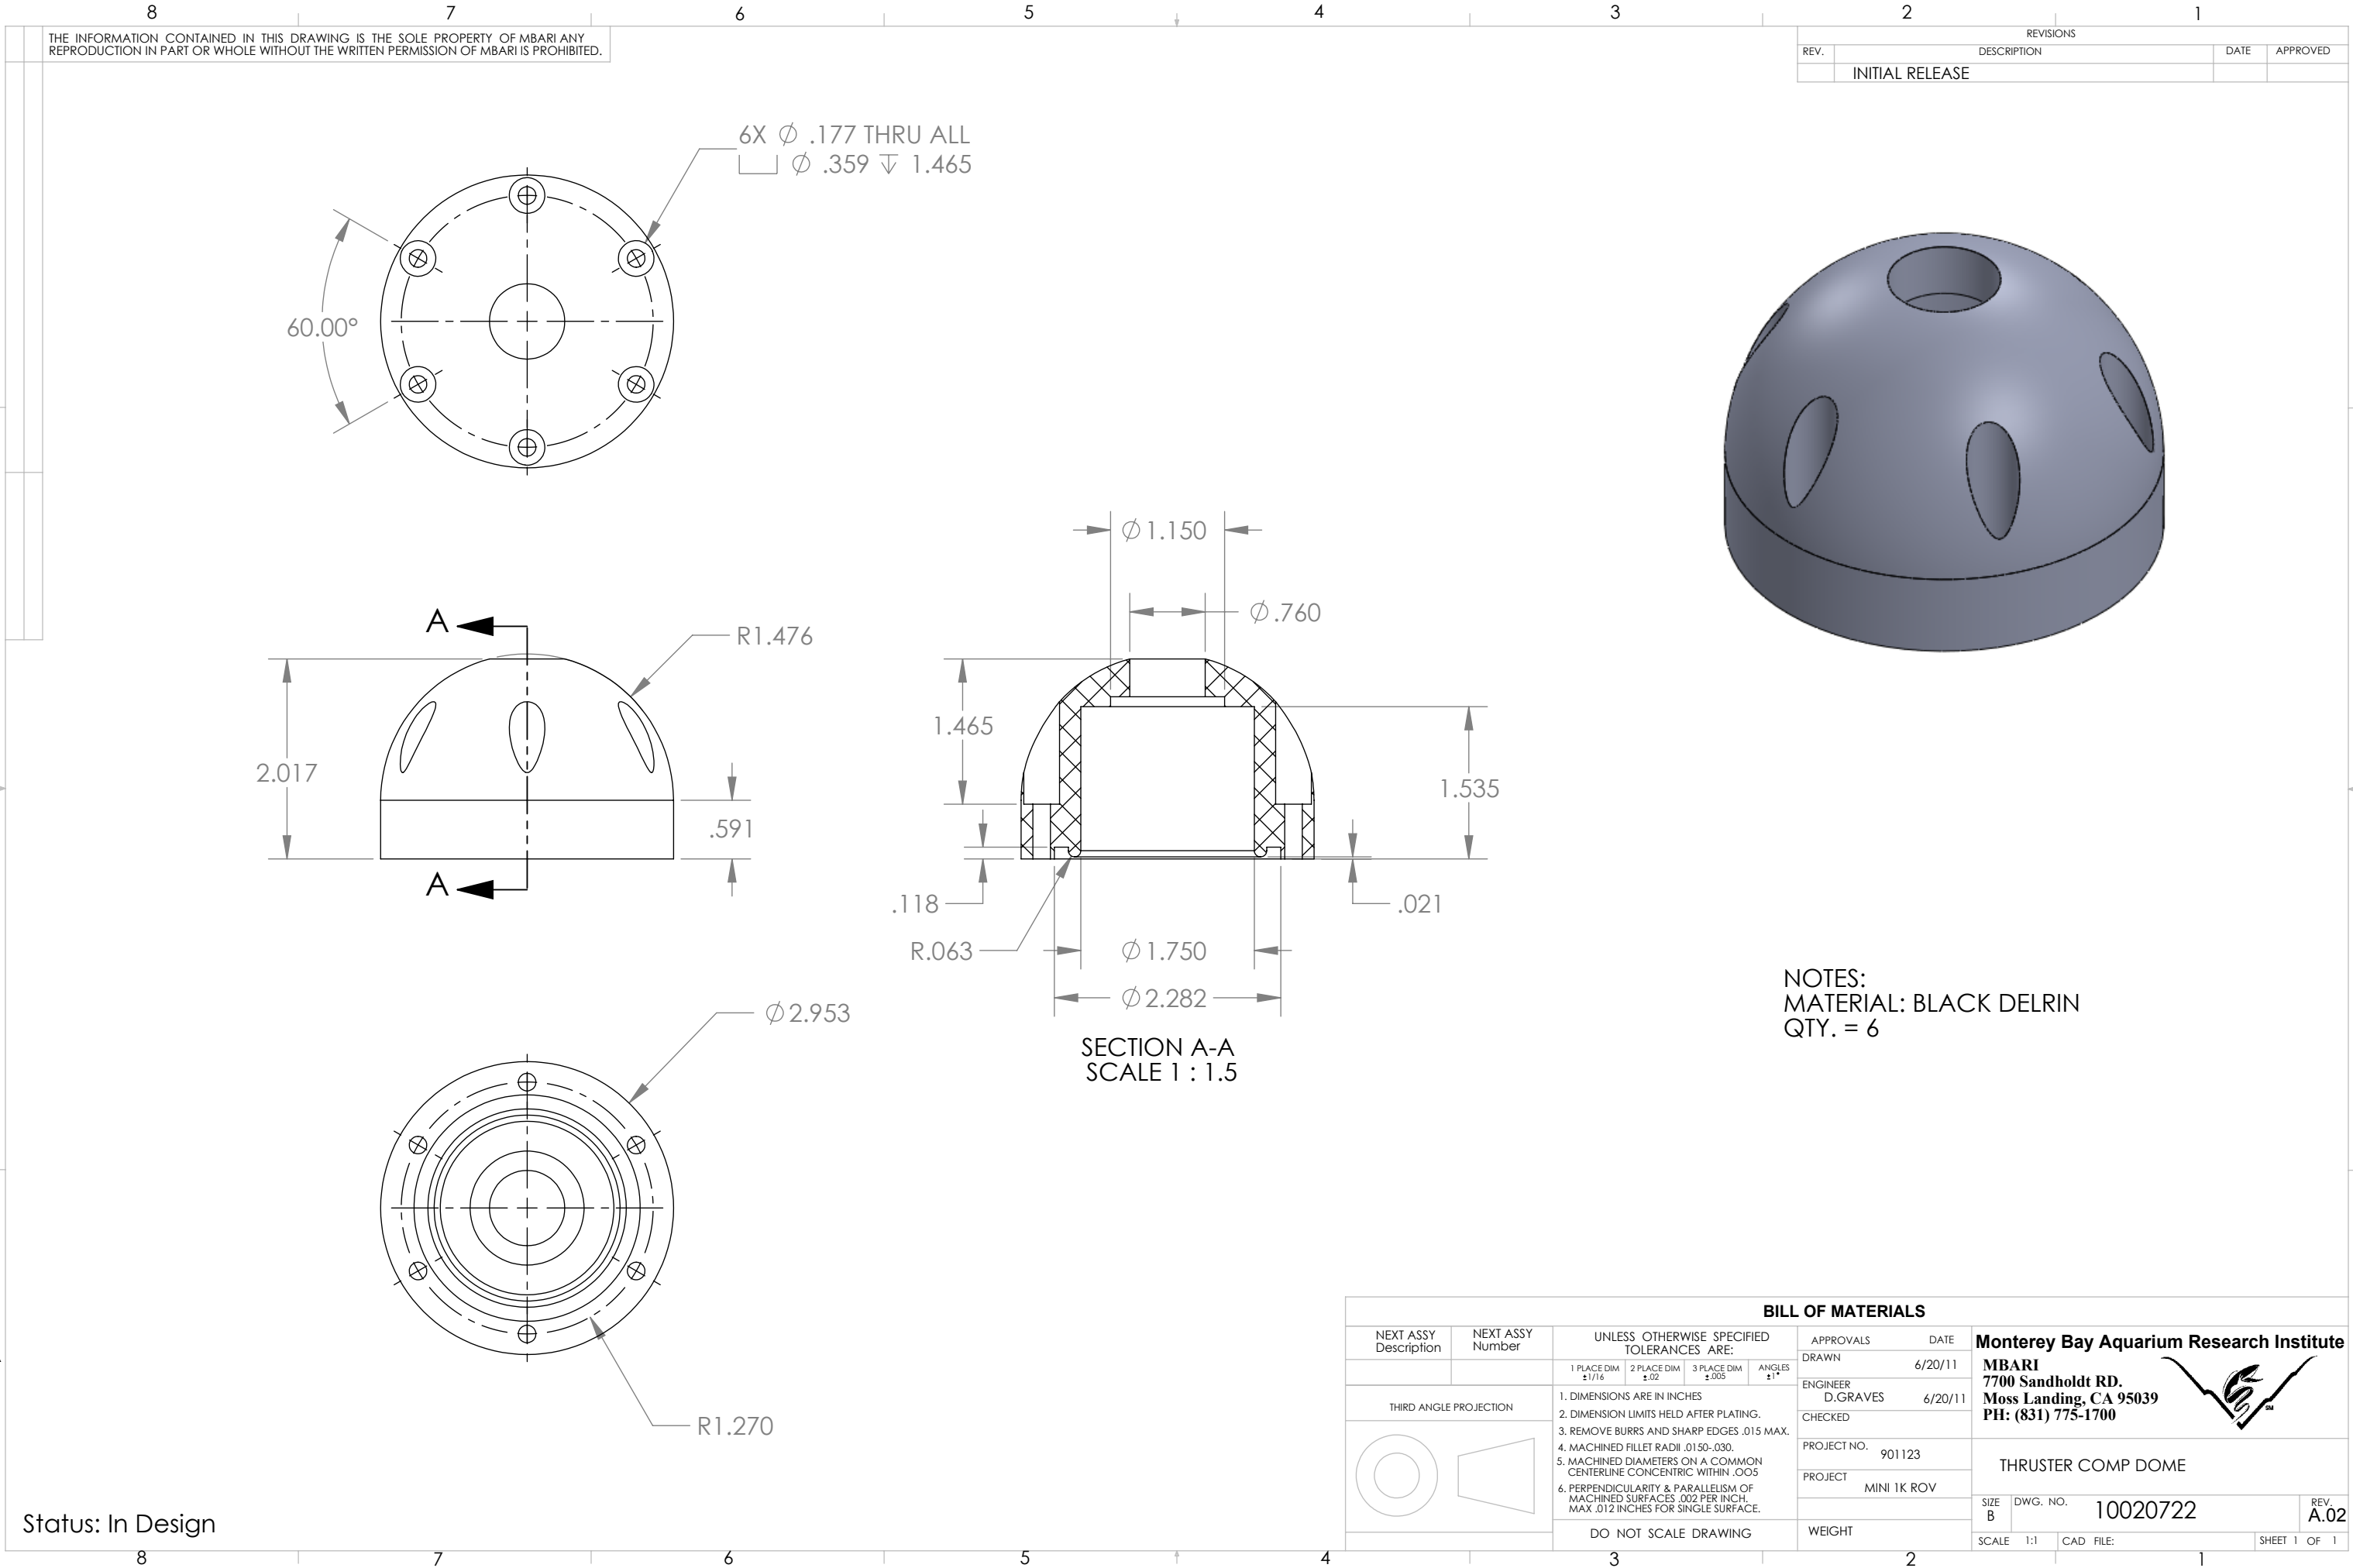

Status: In Design

BILL OF MATERIALS									
NEXT ASSY Description	NEXT ASSY Number	UNLESS OTHERWISE SPECIFIED TOLERANCES ARE:			APPROVALS		DATE		
		1 PLACE DIM ±1/16	2 PLACE DIM ±.02	3 PLACE DIM ±.005	ANGLES ±1°	DRAWN	6/20/11		
THIRD ANGLE PROJECTION		1. DIMENSIONS ARE IN INCHES				ENGINEER	6/20/11		
		2. DIMENSION LIMITS HELD AFTER PLATING.				D.GRAVES			
		3. REMOVE BURRS AND SHARP EDGES .015 MAX.				CHECKED			
		4. MACHINED FILLET RADII .0150-.030.				PROJECT NO.	901123		
		5. MACHINED DIAMETERS ON A COMMON CENTERLINE CONCENTRIC WITHIN .005				PROJECT	MINI 1K ROV		
		6. PERPENDICULARITY & PARALLELISM OF MACHINED SURFACES .002 PER INCH. MAX .012 INCHES FOR SINGLE SURFACE.							
		DO NOT SCALE DRAWING				WEIGHT			
						Monterey Bay Aquarium Research Institute			
						MBARI 7700 Sandholdt RD. Moss Landing, CA 95039 PH: (831) 775-1700			
						THRUSTER COMP DOME			
						SIZE B	DWG. NO.	10020722	
SCALE 1:1						CAD FILE:		SHEET 1 OF 1	

Monterey Bay Aquarium Research Institute
MBARI
7700 Sandholdt RD.
Moss Landing, CA 95039
PH: (831) 775-1700



THRUSTER COMP DOME