


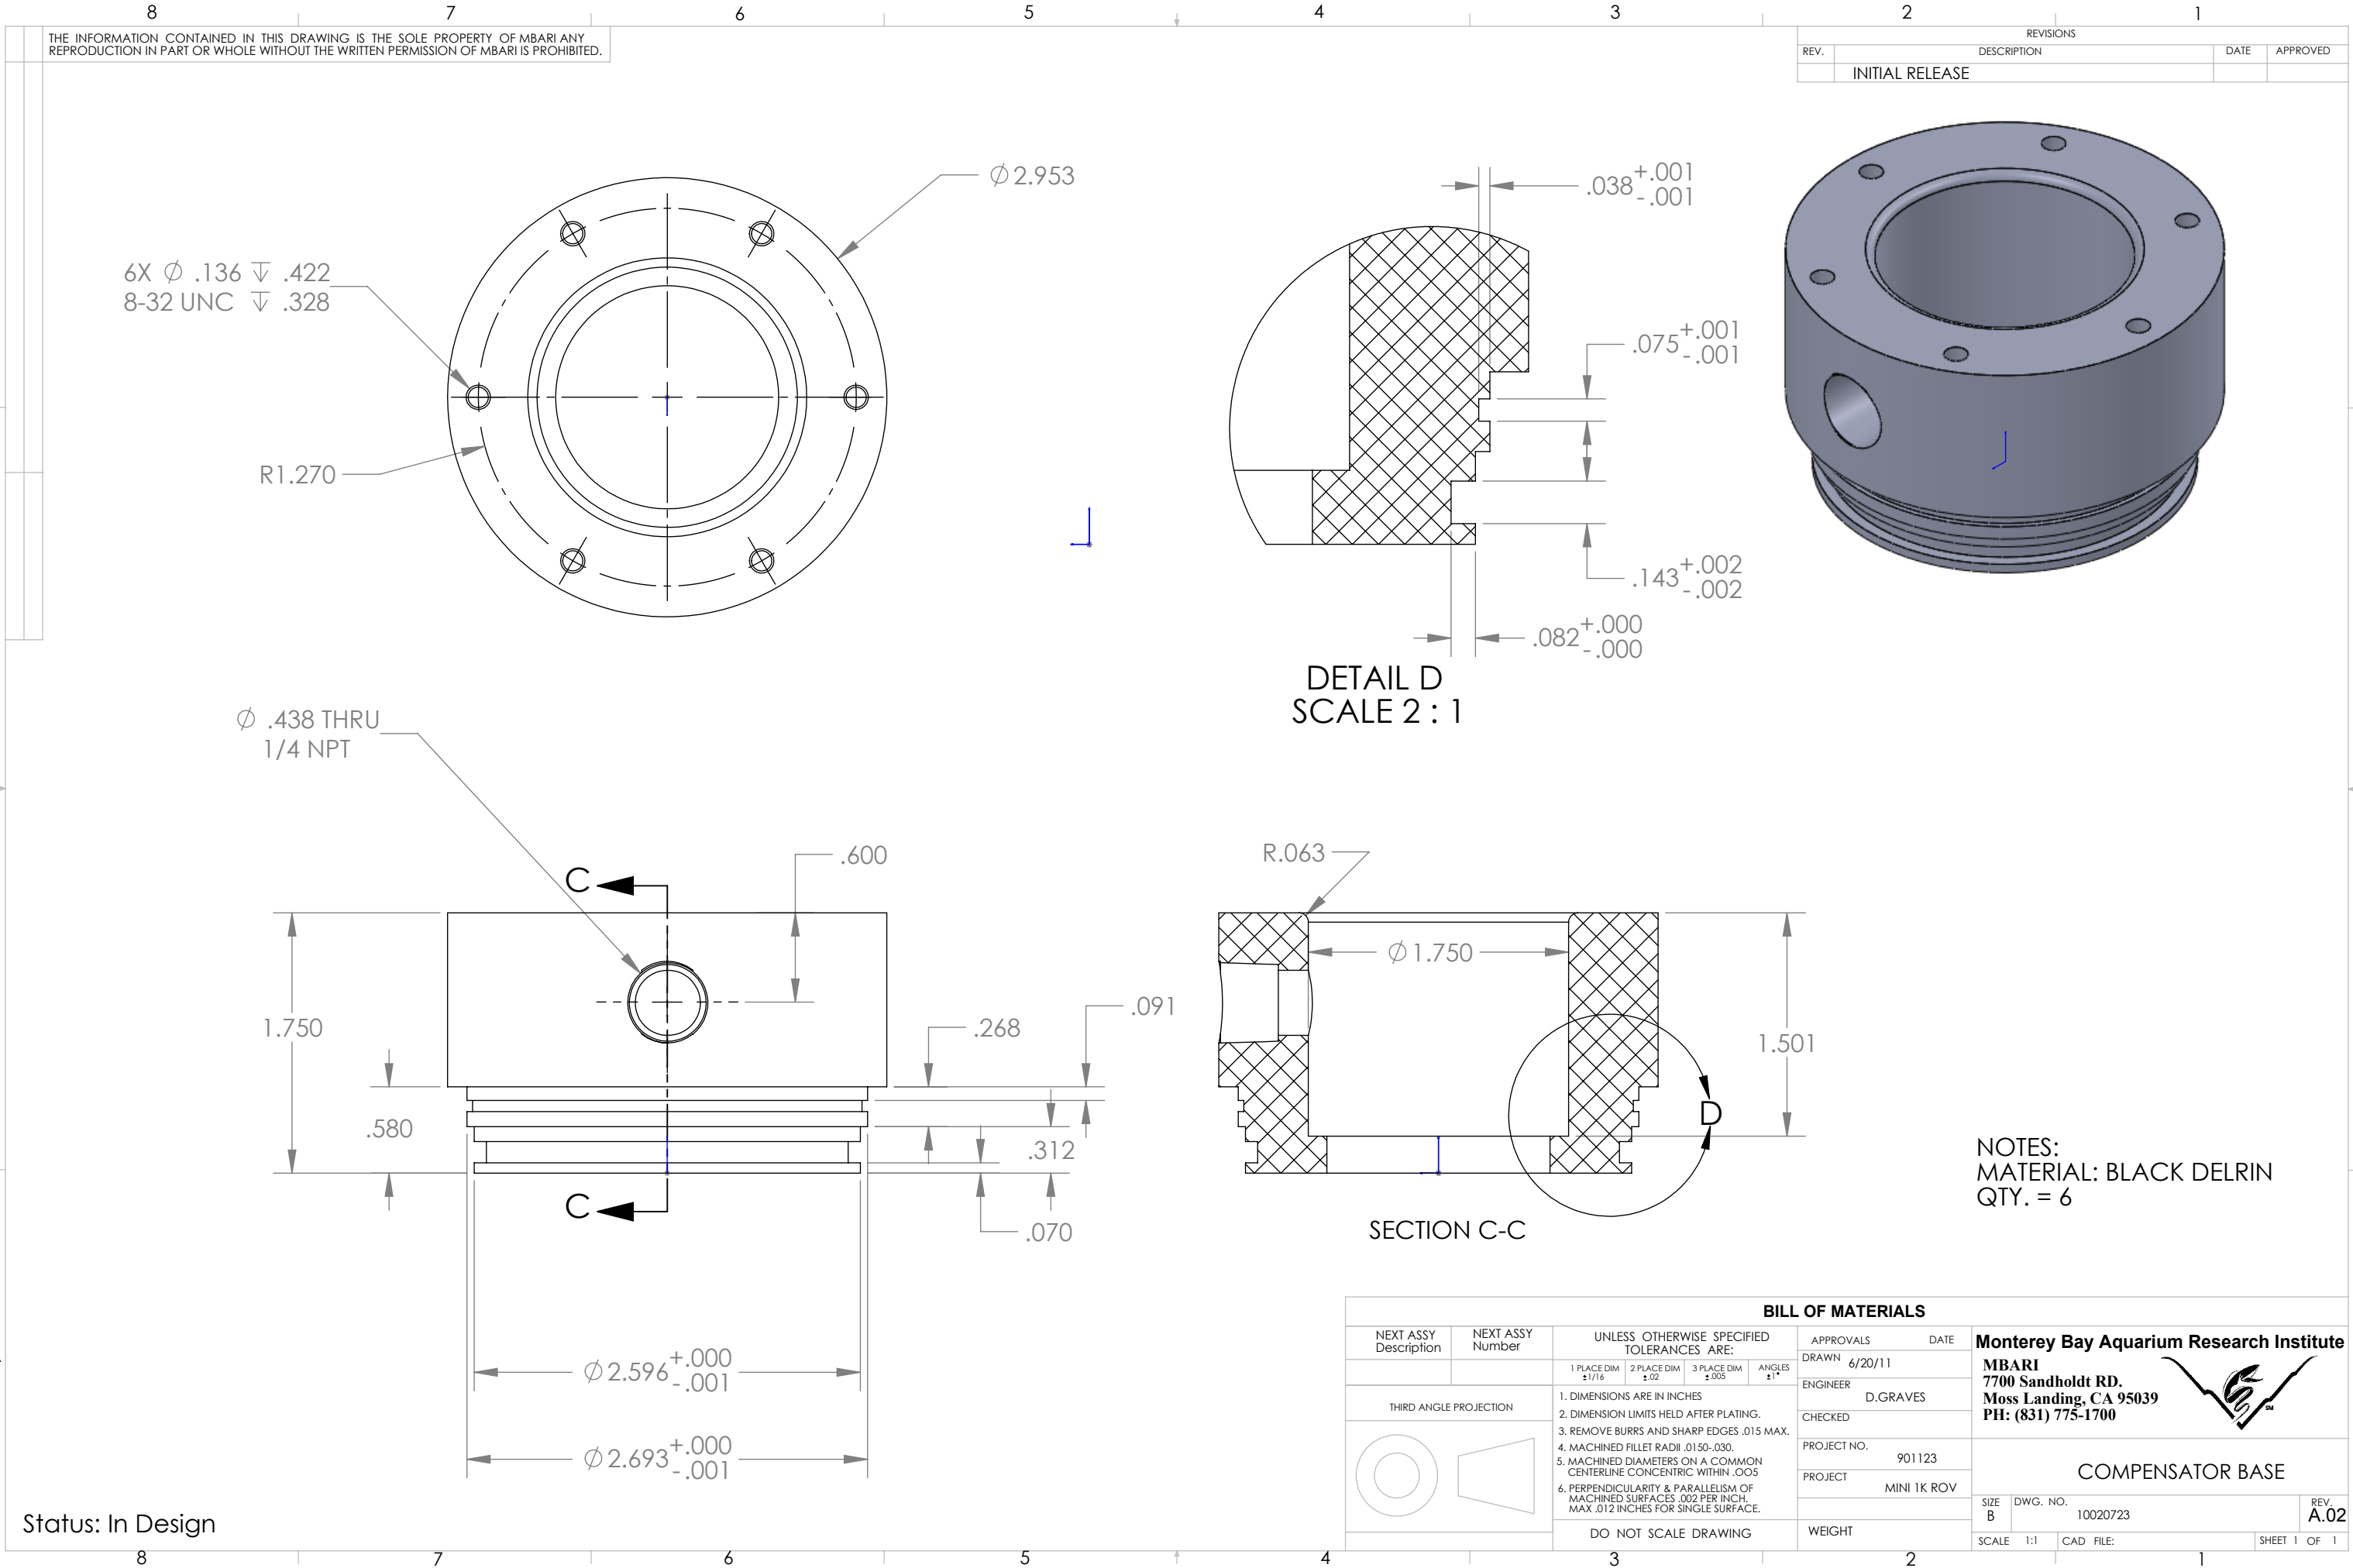

BILL OF MATERIALS									
NEXT ASSY Description	NEXT ASSY Number	UNLESS OTHERWISE SPECIFIED TOLERANCES ARE:				APPROVALS	DATE	Monterey Bay Aquarium Research Institute MBARI 7700 Sandholdt RD. Moss Landing, CA 95039 PH: (831) 775-1700	
		1 PLACE DIM $\pm$ 1/16	2 PLACE DIM $\pm$.02	3 PLACE DIM $\pm$.005	ANGLES $\pm$ 1°	DRAWN	6/20/11		
						ENGINEER	D.GRAVES		
						CHECKED			
THIRD ANGLE PROJECTION		1. DIMENSIONS ARE IN INCHES 2. DIMENSION LIMITS HELD AFTER PLATING. 3. REMOVE BURRS AND SHARP EDGES .015 MAX. 4. MACHINED FILLET RADII .0150-.030. 5. MACHINED DIAMETERS ON A COMMON CENTERLINE CONCENTRIC WITHIN .005 6. PERPENDICULARITY & PARALLELISM OF MACHINED SURFACES .002 PER INCH, MAX .012 INCHES FOR SINGLE SURFACE.				PROJECT NO.	901123	COMPENSATOR BASE	
						PROJECT	MINI 1K ROV		
						WEIGHT			
		DO NOT SCALE DRAWING						SIZE B	DWG. NO. 10020723
								SCALE 1:1	CAD FILE:
								SHEET 1 OF 1	

REV. A.02