
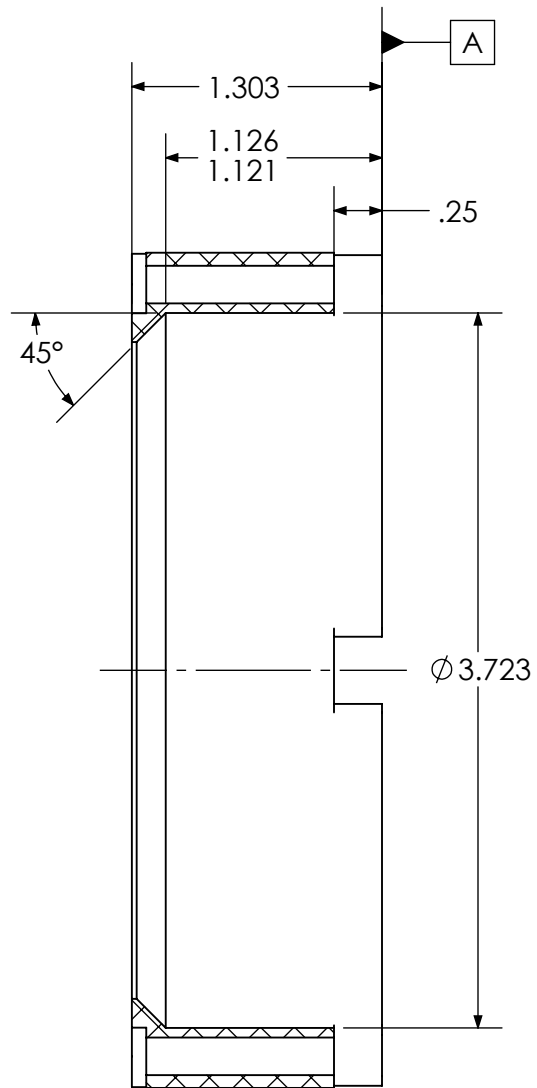



THE INFORMATION CONTAINED IN THIS DRAWING IS THE SOLE PROPERTY OF MBARI ANY REPRODUCTION IN PART OR WHOLE WITHOUT THE WRITTEN PERMISSION OF MBARI IS PROHIBITED.

REVISIONS				
ZONE	REV.	DESCRIPTION	DATE	APPROVED
	A	ORIGINAL RELEASE	9/5/2023	E.NICHOLSON

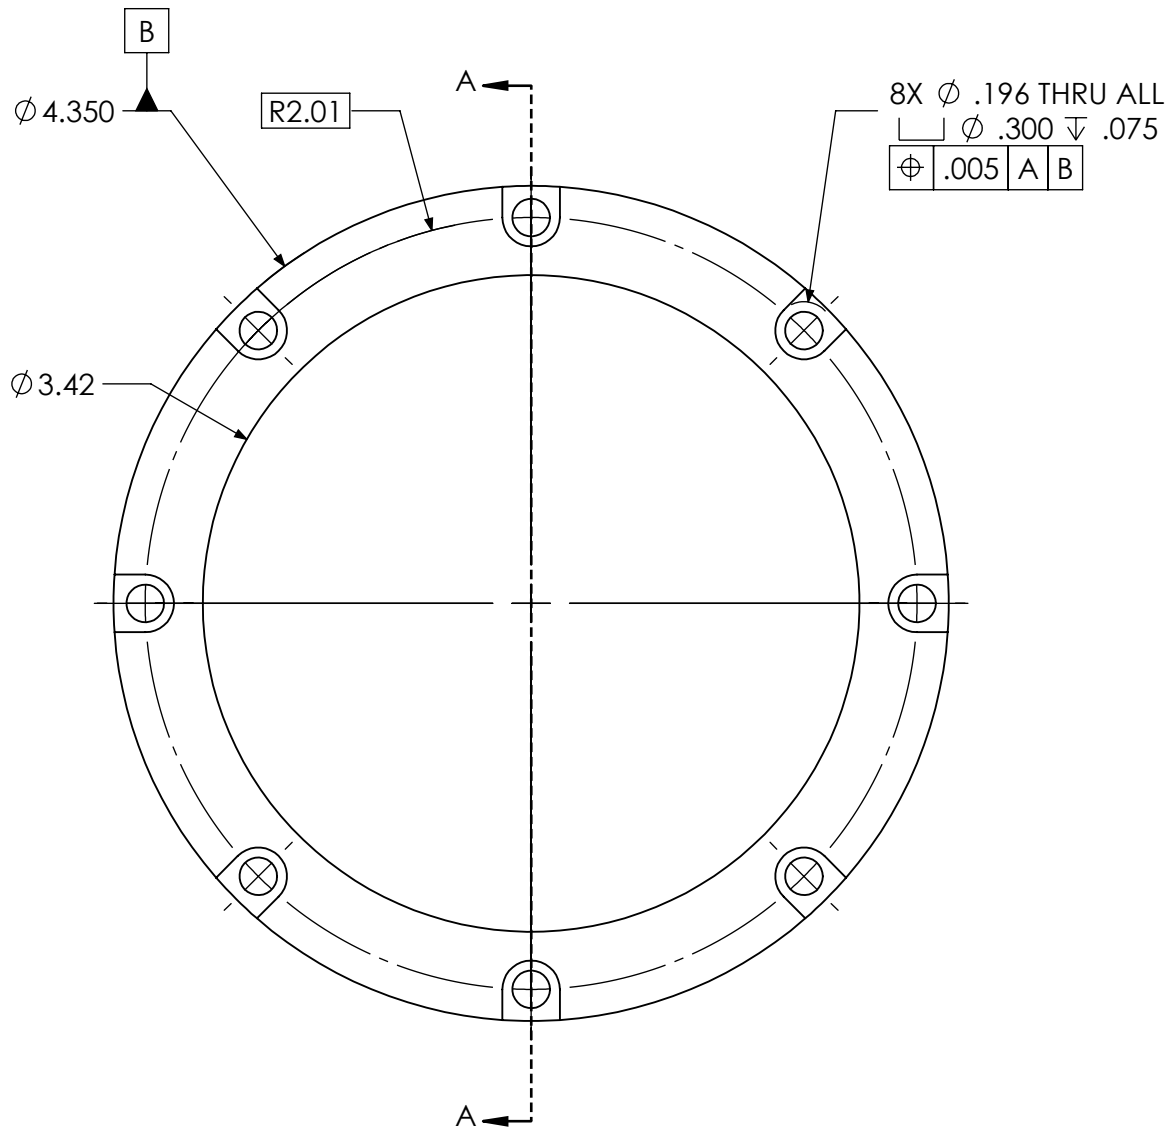

SECTION A-A

BUILD DIRECTION ↑

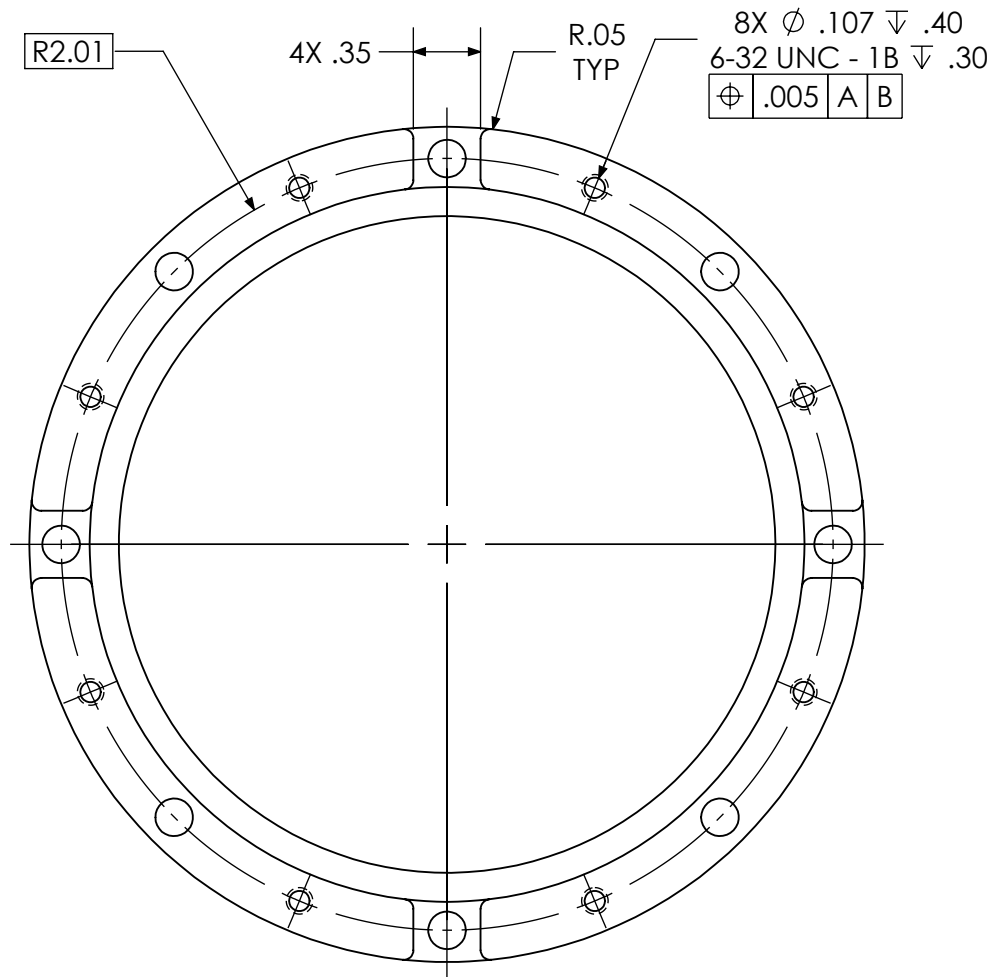

NOTES:

1. PRINT USING FDM IN BLACK ABS.

- ORIENT PART AS INDICATED.

UNLESS OTHERWISE SPECIFIED				APPROVALS		DATE		MONTEREY BAY AQUARIUM RESEARCH INSTITUTE MBARI 7700 SANDHOLDT RD. MOSS LANDING, CA 95039 PH: (831) 775-1700 					
1 PLACE DIM ±1/16		2 PLACE DIM ±.02		3 PLACE DIM ±.005		ANGLES ±1°						DRAWN: ENOCH NICHOLSON 2023-09-01	
DIMENSIONS ARE IN INCHES. - DIMENSION LIMITS HELD AFTER PLATING. - REMOVE BURRS AND SHARP EDGES .015 MAX. - MACHINED FILLET RADII .015-.030. - $\pm .005$ FOR MACHINED DIAMETERS SHARING A C - $\perp$ & $\parallel$ OF MACHINED SURFACES .002 PER INCH. MAX .012 INCHES FOR SINGLE SURFACE. - $\checkmark$ ON MACHINED SURFACES - $\checkmark$ ON DRILLED HOLES				ENGINEER: ENOCH NICHOLSON 2023-09-01									
				CHECKED:									
DO NOT SCALE DRAWING				PROJECT: SINKER 902306		HOUSING A VIEWPORT RETAINING RING							
				MATERIAL: ABS - BLACK									
				NHA: 100221995		SIZE B		DWG. NO. 100221988		REV. A			
				WEIGHT: 0.18 LB.		SCALE 1:1				SHEET 1 OF 1			