



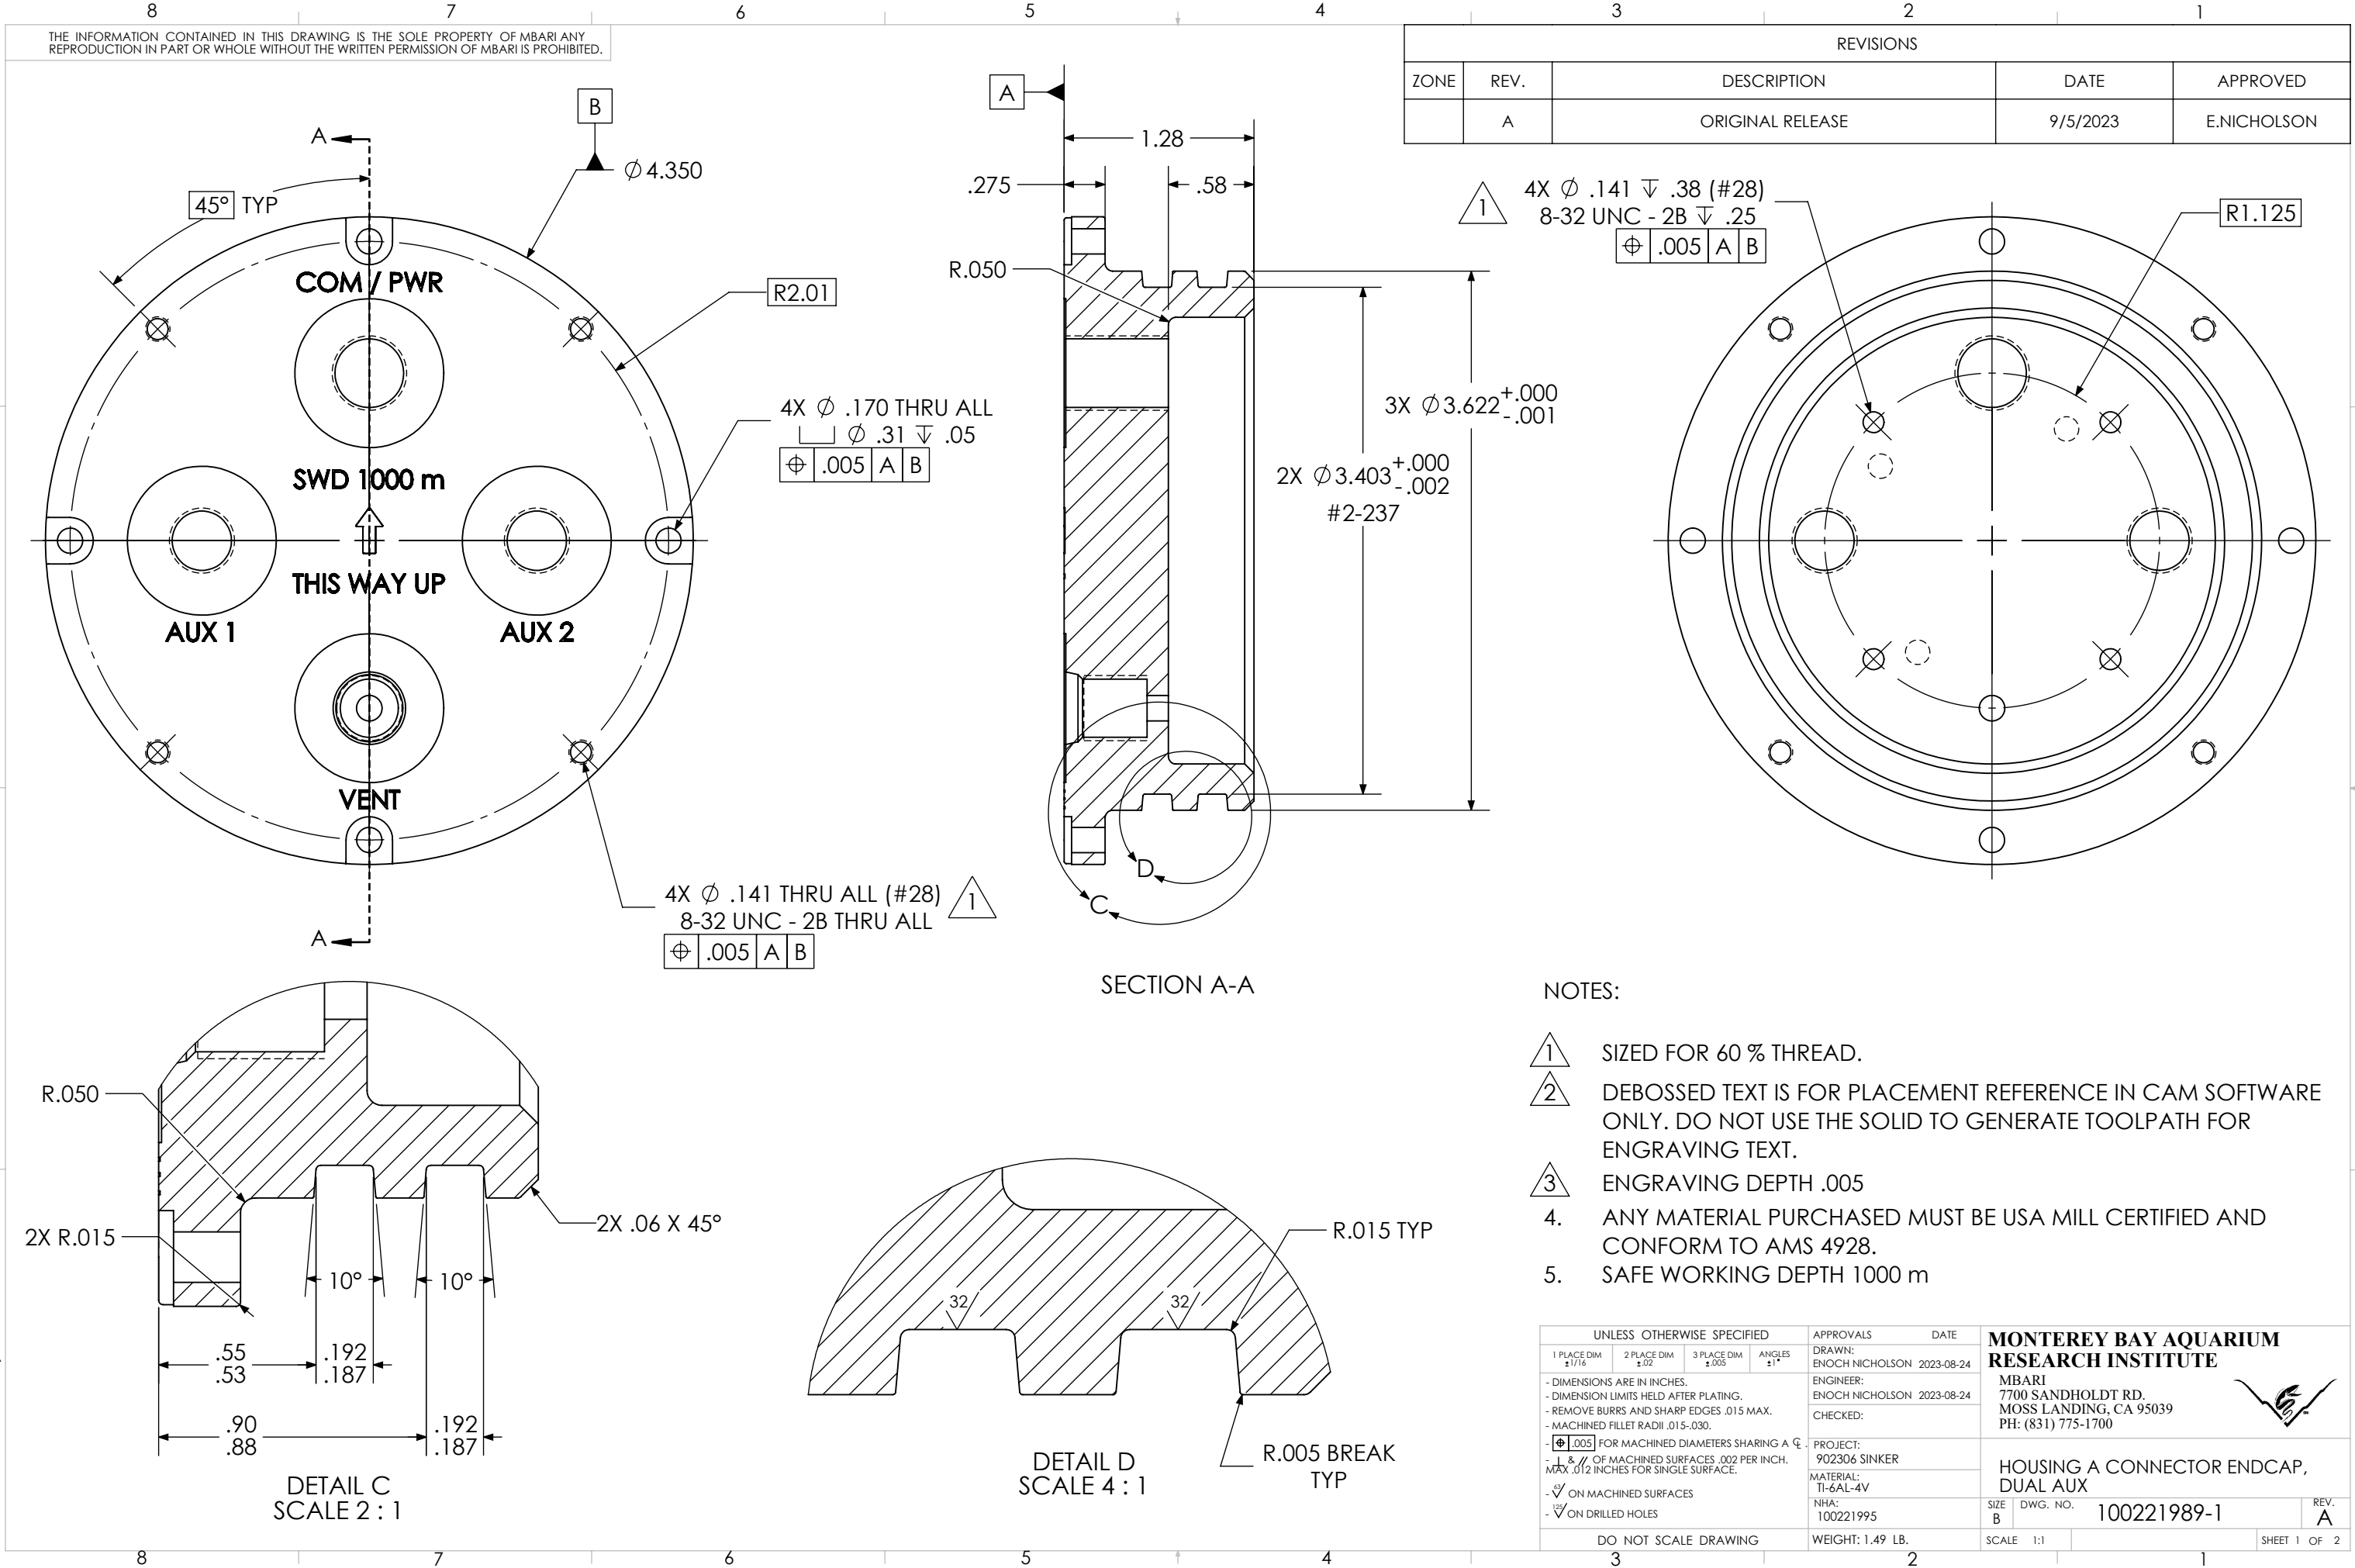

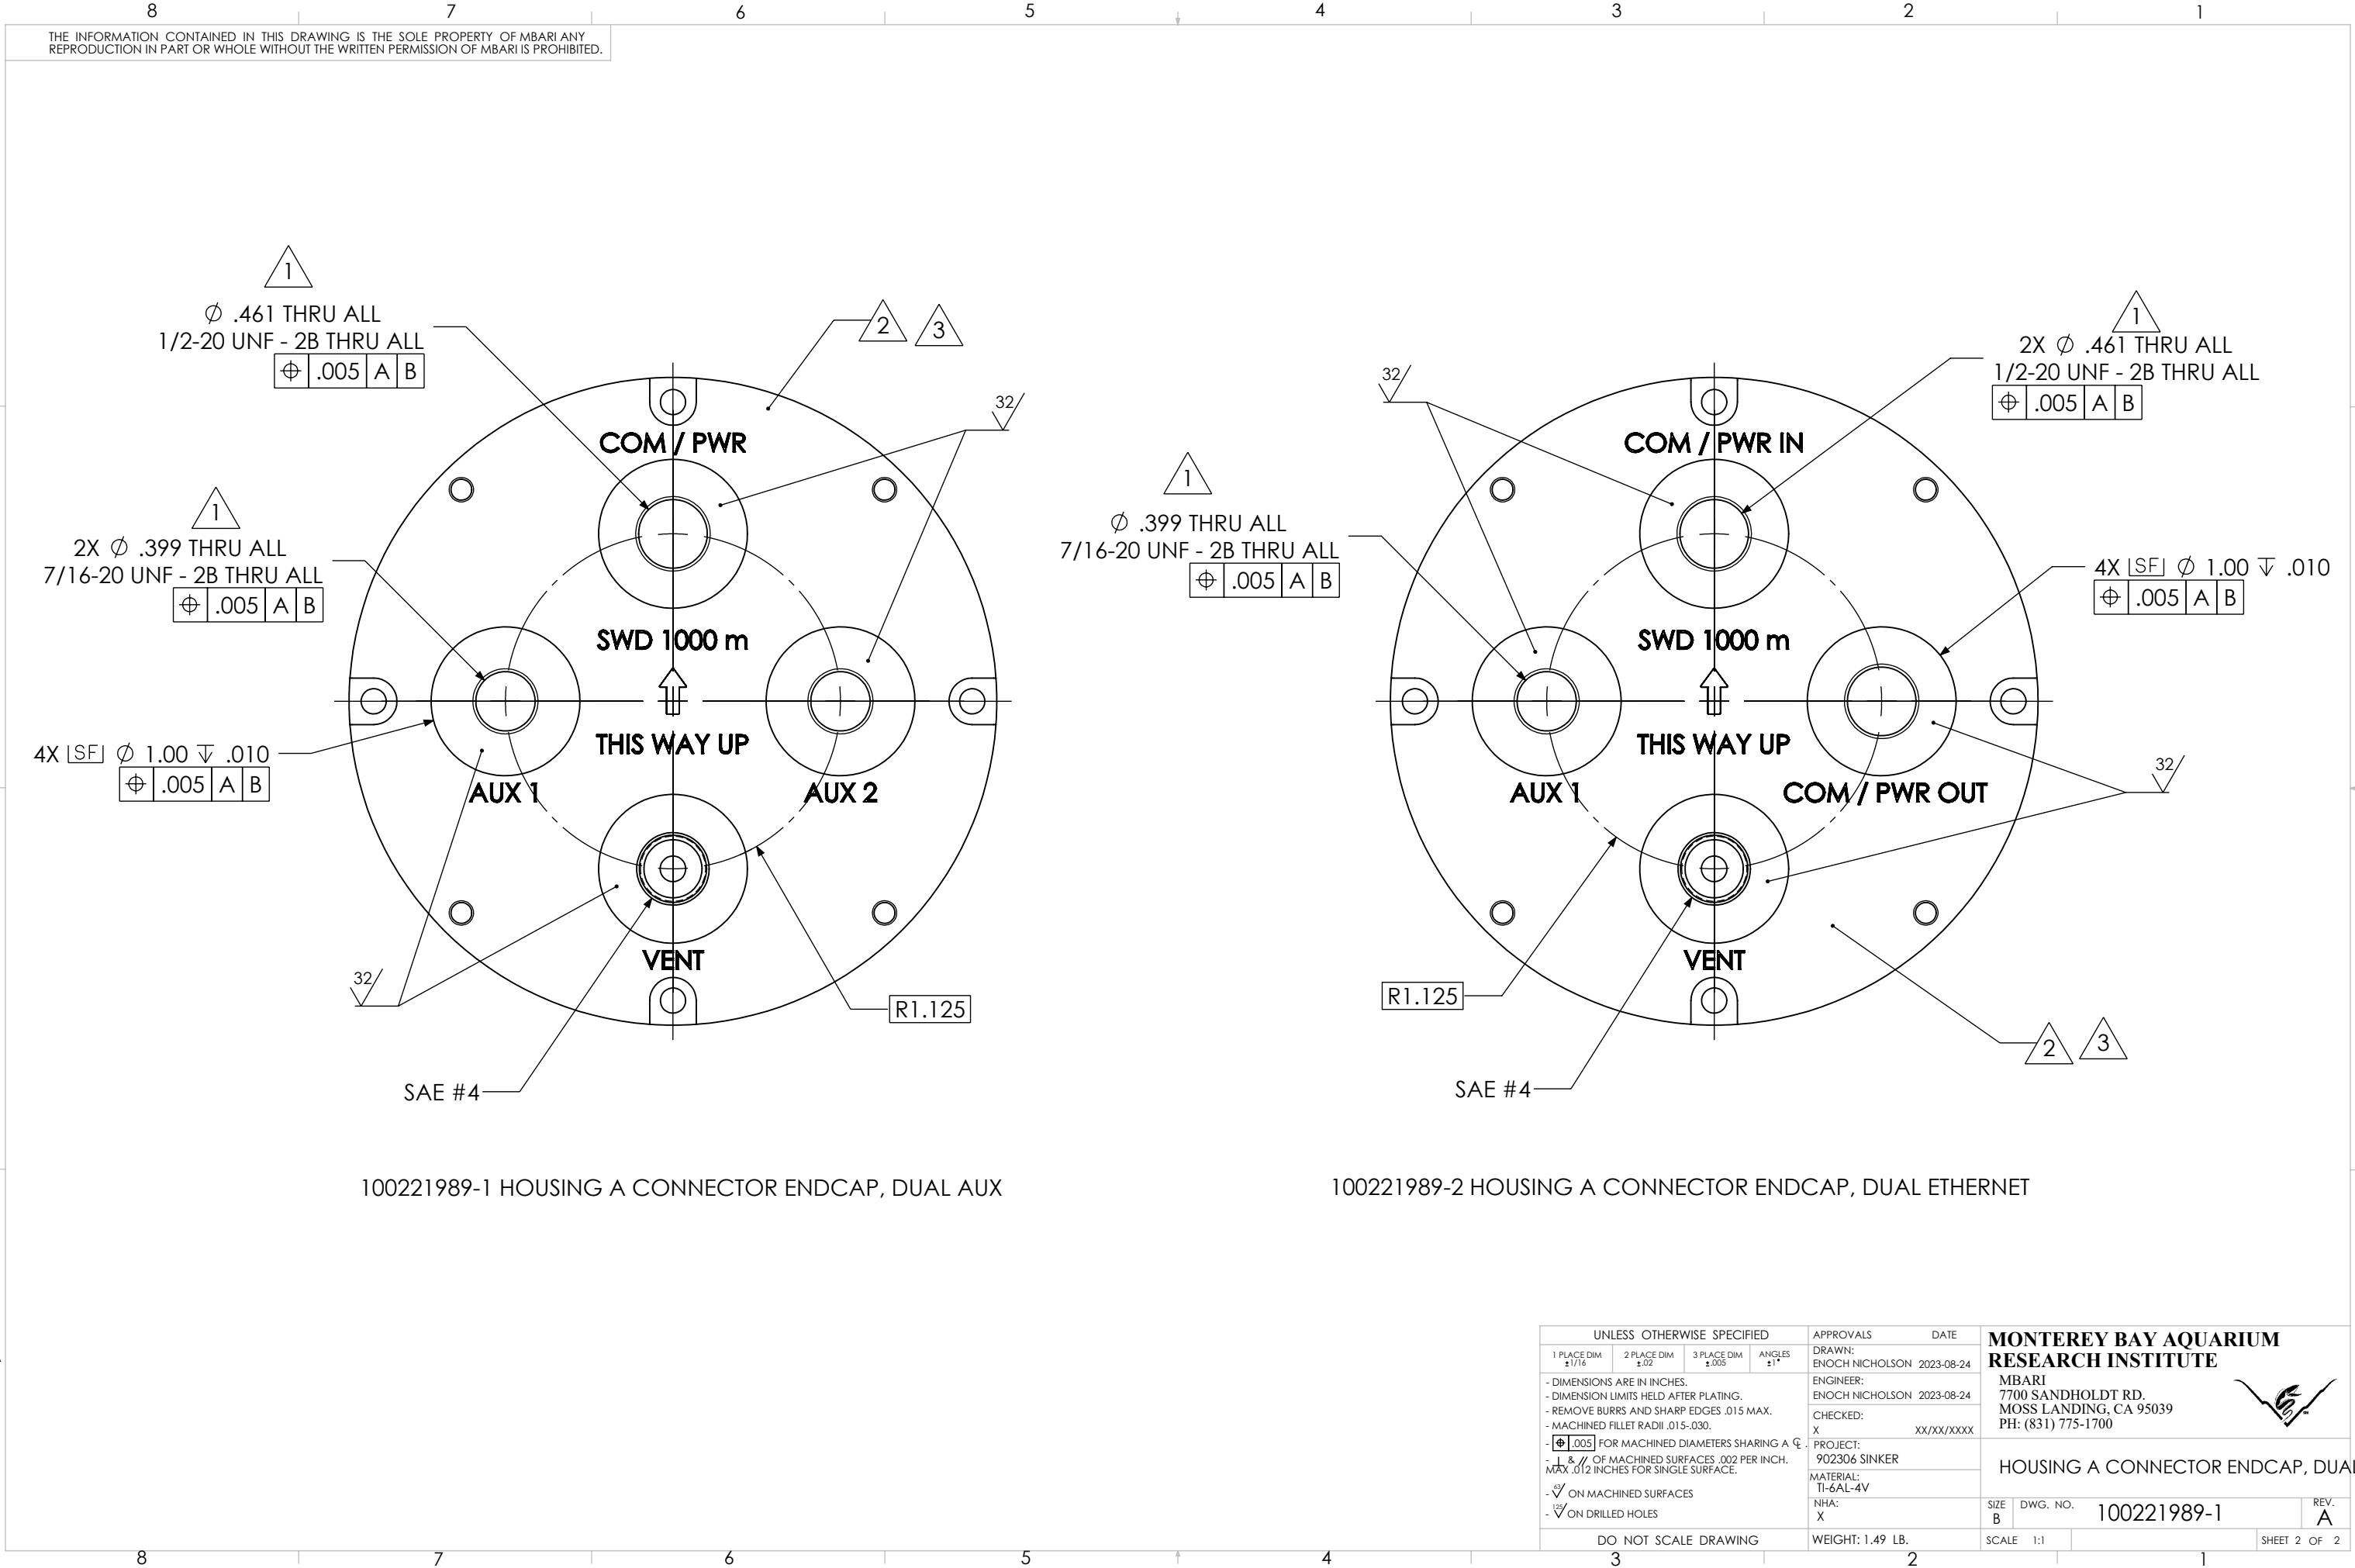

100221989-1 HOUSING A CONNECTOR ENDCAP, DUAL AUX

100221989-2 HOUSING A CONNECTOR ENDCAP, DUAL ETHERNET

UNLESS OTHERWISE SPECIFIED				APPROVALS		DATE	MONTEREY BAY AQUARIUM RESEARCH INSTITUTE		
1 PLACE DIM ±1/16	2 PLACE DIM ±.02	3 PLACE DIM ±.005	ANGLES ±1°	DRAWN: ENOCH NICHOLSON		2023-08-24			
- DIMENSIONS ARE IN INCHES. - DIMENSION LIMITS HELD AFTER PLATING. - REMOVE BURRS AND SHARP EDGES .015 MAX. - MACHINED FILLET RADII .015-.030. - $\pm .005$ FOR MACHINED DIAMETERS SHARING A ϕ. - $\pm .002$ OF MACHINED SURFACES .002 PER INCH. MAX .012 INCHES FOR SINGLE SURFACE. - $\sqrt{\text{X}}$ ON MACHINED SURFACES - $\sqrt{\text{X}}$ ON DRILLED HOLES				ENGINEER: ENOCH NICHOLSON		2023-08-24	MBARI 7700 SANDHOLDT RD. MOSS LANDING, CA 95039 PH: (831) 775-1700		
				CHECKED: X		XX/XX/XXXX			
				PROJECT: 902306 SINKER			HOUSING A CONNECTOR ENDCAP, DUAL AUX		
				MATERIAL: TI-6AL-4V					
DO NOT SCALE DRAWING				NHA: X			SIZE B	DWG. NO. 100221989-1	REV. A
				WEIGHT: 1.49 LB.			SCALE 1:1		SHEET 2 OF 2