
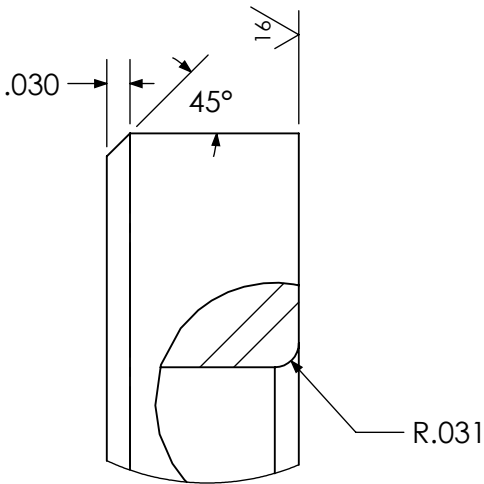
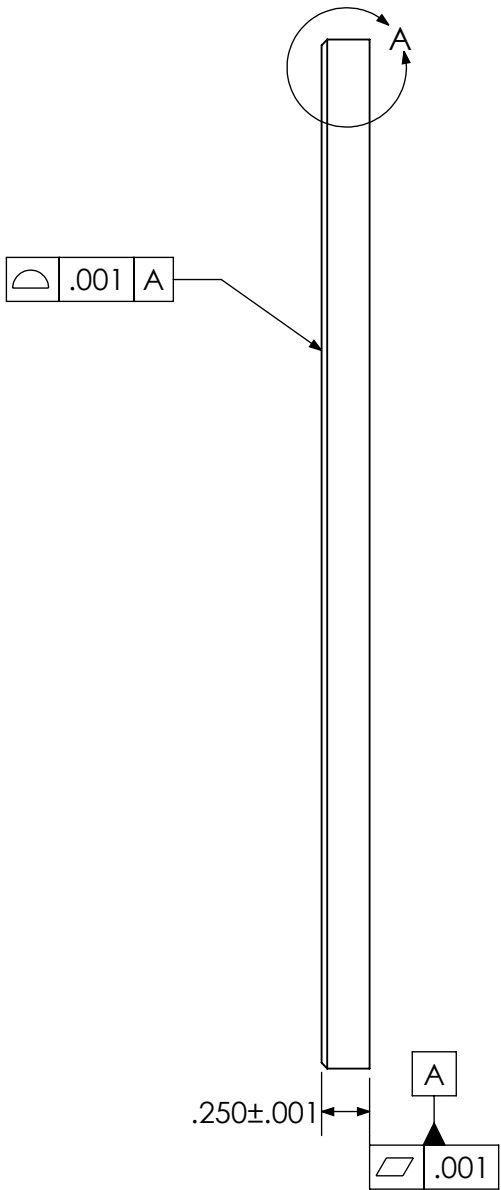


THE INFORMATION CONTAINED IN THIS DRAWING IS THE SOLE PROPERTY OF MBARI ANY REPRODUCTION IN PART OR WHOLE WITHOUT THE WRITTEN PERMISSION OF MBARI IS PROHIBITED.

REVISIONS				
ZONE	REV.	DESCRIPTION	DATE	APPROVED
	A	ORIGINAL RELEASE	9/13/2023	E.NICHOLSON

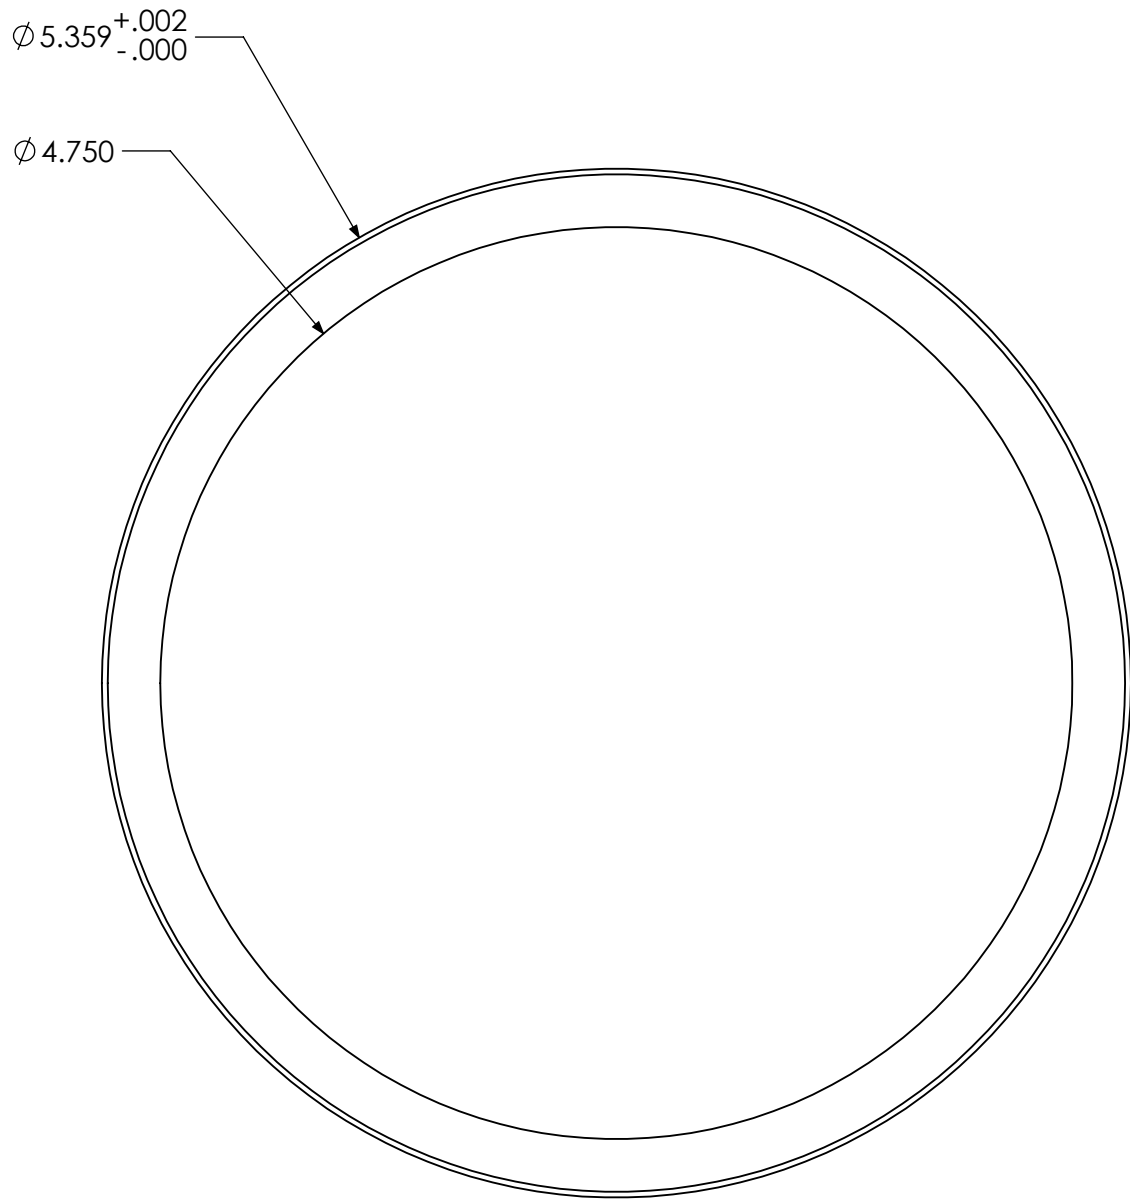

DETAIL A
SCALE 4 : 1

UNLESS OTHERWISE SPECIFIED				APPROVALS		DATE		MONTEREY BAY AQUARIUM RESEARCH INSTITUTE 			
1 PLACE DIM ±1/16	2 PLACE DIM ±.02	3 PLACE DIM ±.005	ANGLES ±1°	DRAWN: ENOCH NICHOLSON		2023-05-17		MBARI 7700 SANDHOLDT RD. MOSS LANDING, CA 95039 PH: (831) 775-1700			
DIMENSIONS ARE IN INCHES. - DIMENSION LIMITS HELD AFTER PLATING. - REMOVE BURRS AND SHARP EDGES .015 MAX. - MACHINED FILLET RADII .015-0.30. - $\text{⌀} .005$ FOR MACHINED DIAMETERS SHARING A C - $\perp$ & $\parallel$ OF MACHINED SURFACES .002 PER INCH. MAX .012 INCHES FOR SINGLE SURFACE. - $\checkmark$ ON MACHINED SURFACES - $\checkmark$ ON DRILLED HOLES				ENGINEER: ENOCH NICHOLSON		2023-05-17					
				CHECKED: X		XX/XX/XXXX					
				PROJECT: 902306 SINKER							
				MATERIAL: 17-4PH S.S. H1150				HOUSING B VIEWPORT SUPPORT RING SIZE B DWG. NO. 100222003 REV. A			
				NHA: 100222002							
DO NOT SCALE DRAWING				WEIGHT: 0.34 LB.		SCALE 1:1		SHEET 1 OF 1			