


THE INFORMATION CONTAINED IN THIS DRAWING IS THE SOLE PROPERTY OF MBARI ANY REPRODUCTION IN PART OR WHOLE WITHOUT THE WRITTEN PERMISSION OF MBARI IS PROHIBITED.


REVISIONS				
ZONE	REV.	DESCRIPTION	DATE	APPROVED
	A	ORIGINAL RELEASE	10/23/2023	10/23/2023

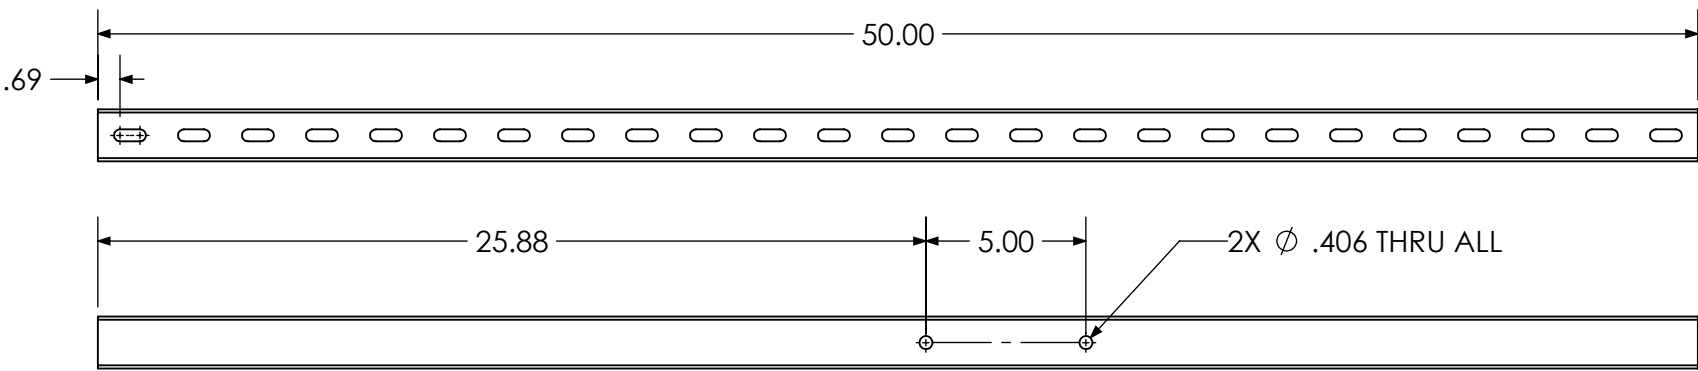



100222021-1

NOTES:



1. ALL DRILLED HOLES ARE CENTERED ON THE STRUT CHANNEL HEIGHT TO $\pm 1/16$.

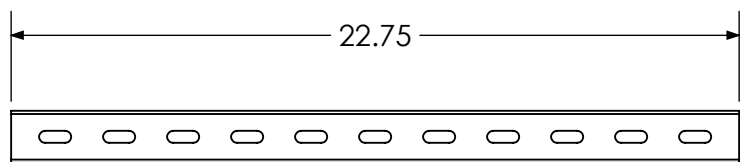


100222021-3

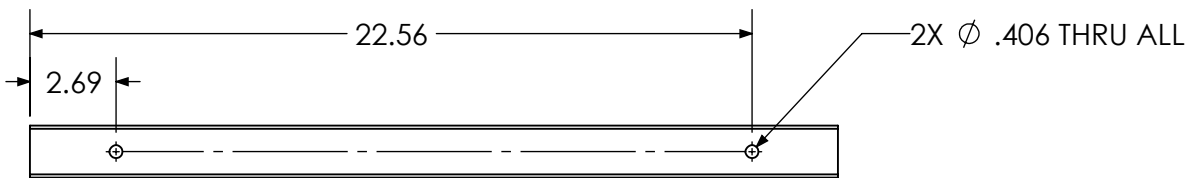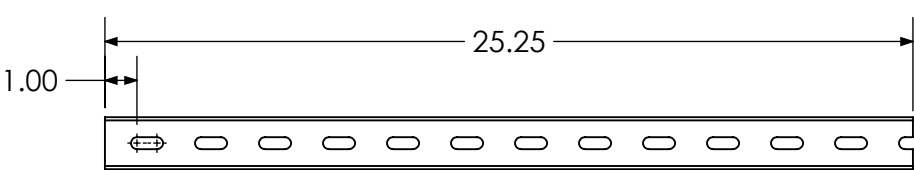

100222021-2

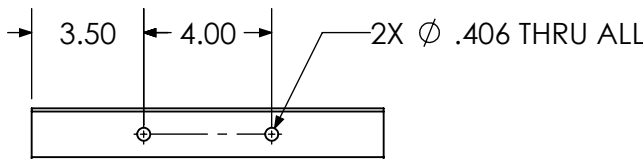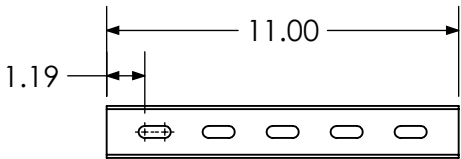

100222021-4

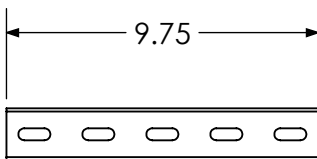

100222021-5

UNLESS OTHERWISE SPECIFIED				APPROVALS		DATE		MONTEREY BAY AQUARIUM RESEARCH INSTITUTE			
1 PLACE DIM ± 1/8	2 PLACE DIM ± 1/16	3 PLACE DIM ± 1/32	ANGLES ± 1°	DRAWN: ENOCH NICHOLSON		2023-10-18		MBARI 7700 SANDHOLDT RD. MOSS LANDING, CA 95039 PH: (831) 775-1700			
DIMENSIONS ARE IN INCHES. - DIMENSION LIMITS HELD AFTER PLATING. - REMOVE BURRS AND SHARP EDGES .015 MAX. - MACHINED FILLET RADII .015-.030. - $\pm .005$ FOR MACHINED DIAMETERS SHARING A C - $\pm .001$ & $\pm .002$ OF MACHINED SURFACES .002 PER INCH. MAX .012 INCHES FOR SINGLE SURFACE.				ENGINEER: ENOCH NICHOLSON		2023-10-18					
				CHECKED:							
DO NOT SCALE DRAWING				PROJECT: 902306 SINKER				FRAME STRUT CHANNEL			
				MATERIAL: FIBERGLASS							
				NHA: 100222029							
				SIZE B		DWG. NO. 100222021		REV. A			
				WEIGHT: LB.				SCALE 1:6		SHEET 1 OF 1	