


THE INFORMATION CONTAINED IN THIS DRAWING IS THE SOLE PROPERTY OF MBARI ANY REPRODUCTION IN PART OR WHOLE WITHOUT THE WRITTEN PERMISSION OF MBARI IS PROHIBITED.

REVISIONS				
ZONE	REV.	DESCRIPTION	DATE	APPROVED
	A	ORIGINAL RELEASE	10/23/2023	

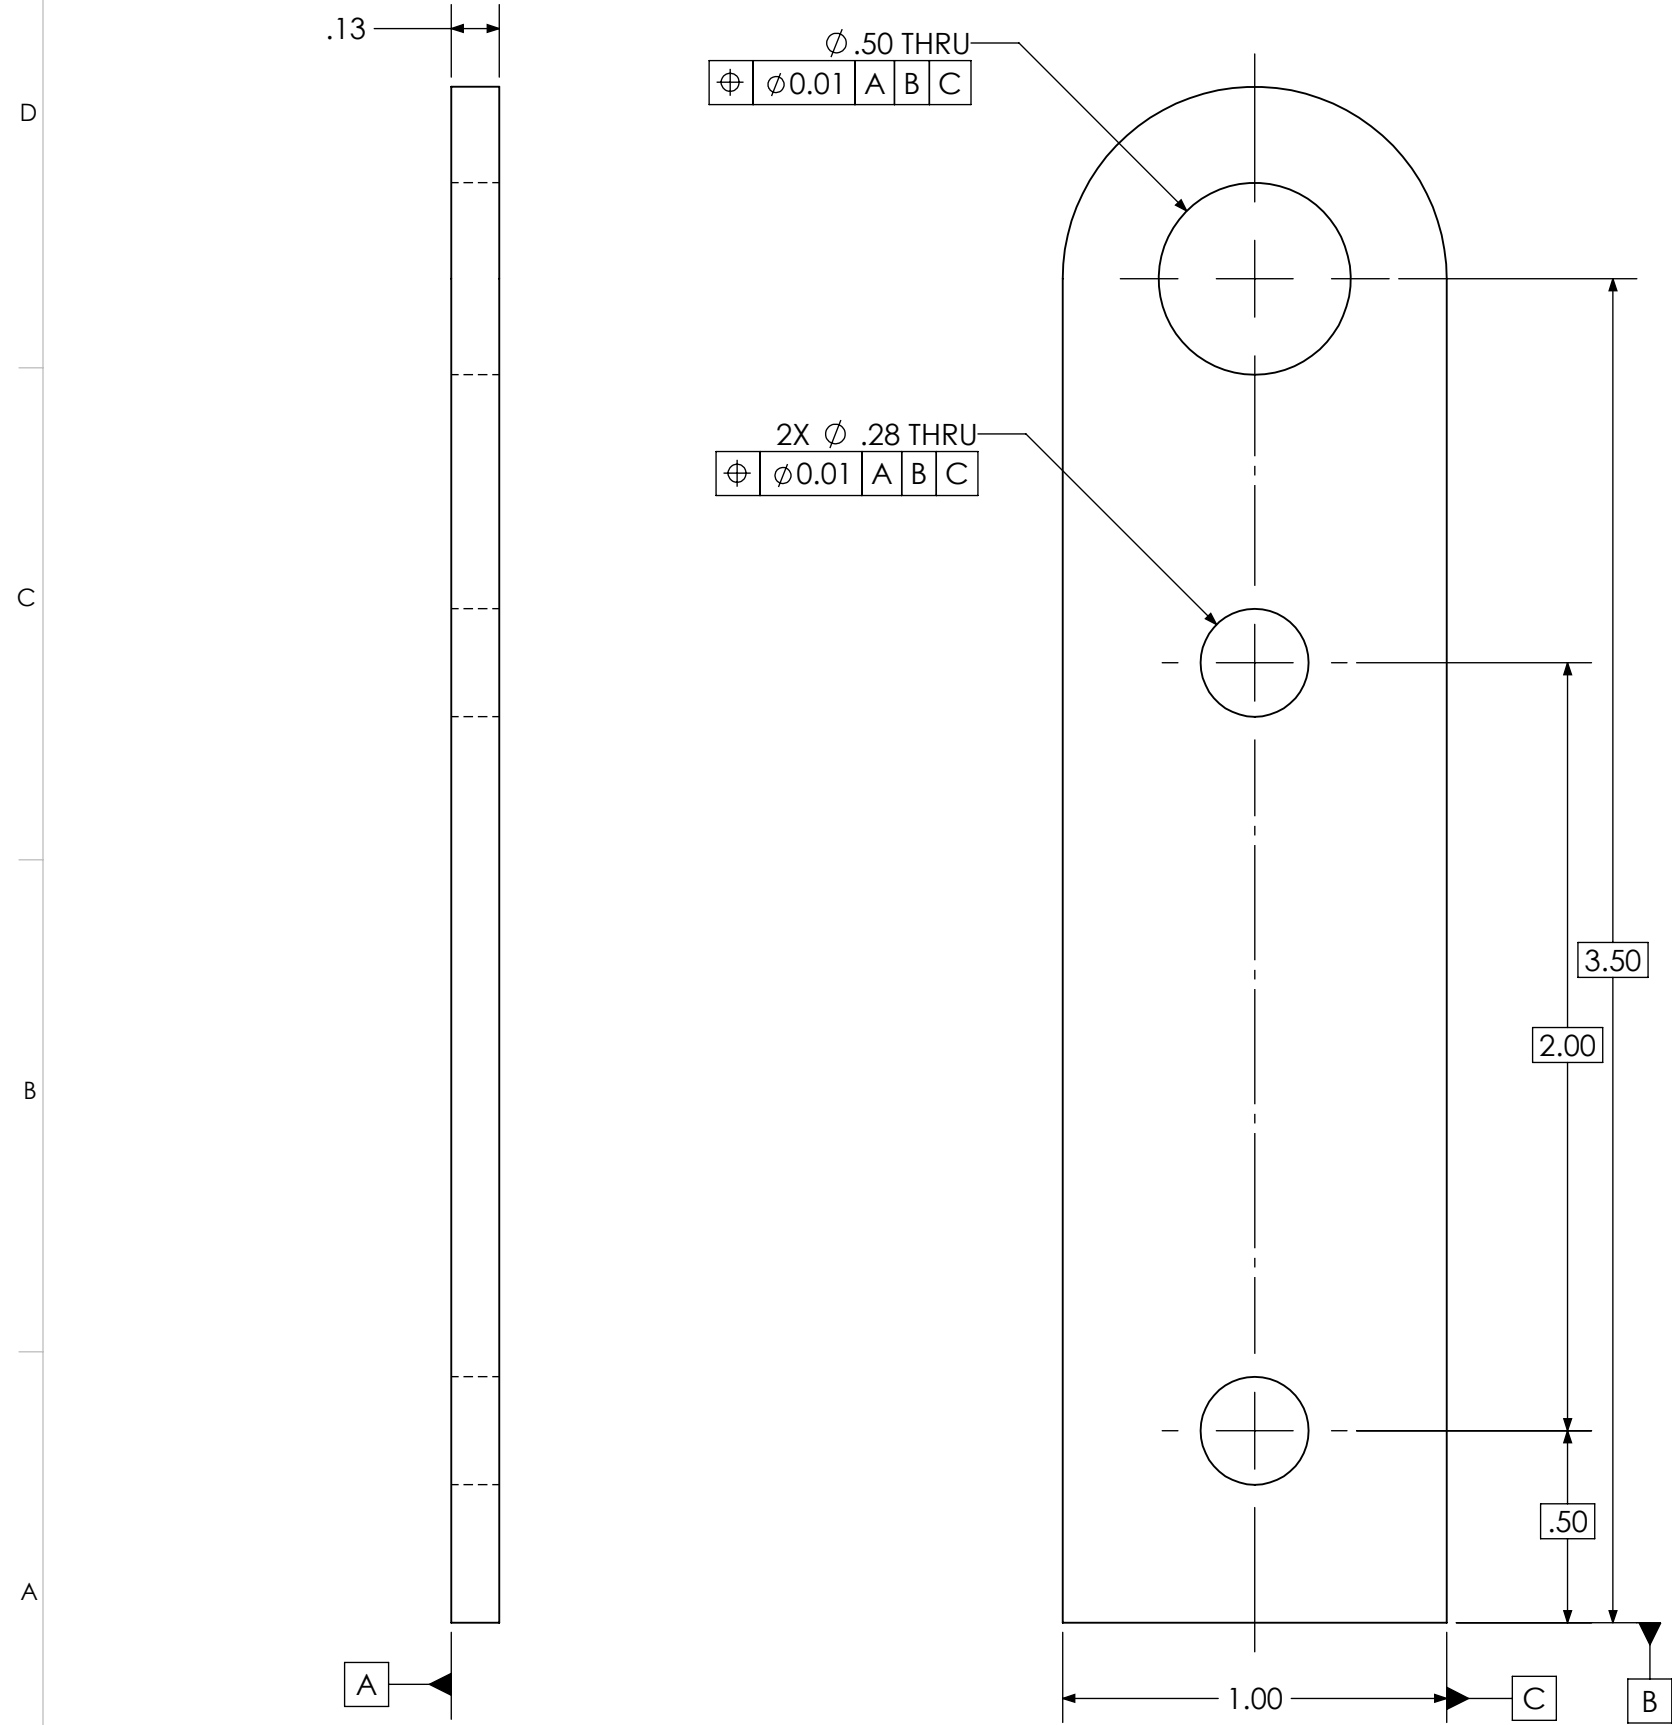

NOTES:

1. UNLESS OTHERWISE SPECIFIED,

	0.05	A	B	C
---	------	---	---	---

 ALL OVER.
GEOMETRY CONTROLLED BY CAD FILE '100222026 FRAME
LIFTING PLATE_A.DXF'. QUERIED MODEL DIMENSIONS SHOULD
BE TREATED AS BASIC.

UNLESS OTHERWISE SPECIFIED				APPROVALS		DATE		MONTEREY BAY AQUARIUM RESEARCH INSTITUTE 			
1 PLACE DIM ±.1/16	2 PLACE DIM ±.02	3 PLACE DIM ±.005	ANGLES ±1°	DRAWN: ENOCH NICHOLSON		2023-10-17		MBARI 7700 SANDHOLDT RD. MOSS LANDING, CA 95039 PH: (831) 775-1700			
DIMENSIONS ARE IN INCHES. - DIMENSION LIMITS HELD AFTER PLATING. - REMOVE BURRS AND SHARP EDGES .015 MAX. - MACHINED FILLET RADII .015-.030. - $\text{H} \begin{smallmatrix} \text{H} \\ \text{H} \end{smallmatrix}$.005 FOR MACHINED DIAMETERS SHARING A C. - $\text{I} \& \text{H}$ OF MACHINED SURFACES .002 PER INCH. MAX. .012 INCHES FOR SINGLE SURFACE. - H ON MACHINED SURFACES - H ON DRILLED HOLES				ENGINEER: ENOCH NICHOLSON		2023-10-17		FRAME LIFTING PLATE			
				CHECKED: X		XX/XX/XXXX					
				PROJECT: 902306 SINKER		MATERIAL: 6061-T6 [SS]					
DO NOT SCALE DRAWING				WEIGHT: 0.04 LB.		SCALE 2:1		DWG. NO. 100222026		REV. A	
								SHEET 1 OF 1			