


THE INFORMATION CONTAINED IN THIS DRAWING IS THE SOLE PROPERTY OF MBARI ANY REPRODUCTION IN PART OR WHOLE WITHOUT THE WRITTEN PERMISSION OF MBARI IS PROHIBITED.

REVISIONS				
ZONE	REV.	DESCRIPTION	DATE	APPROVED
	A	ORIGINAL RELEASE	10/23/2023	10/23/2023

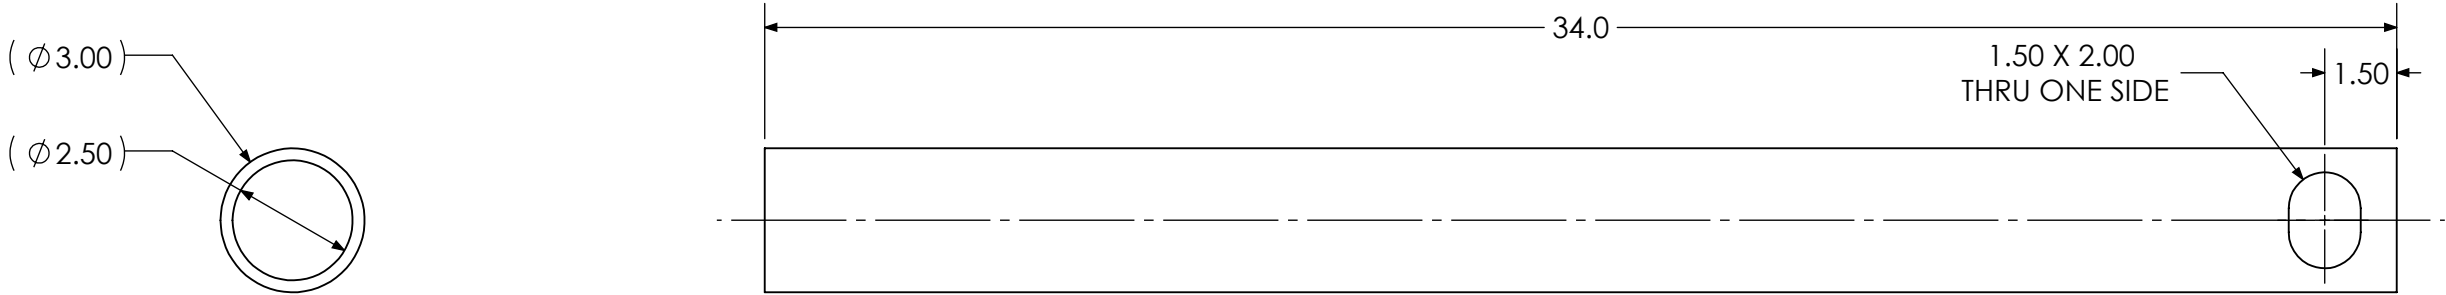

NOTES:

1. USE MCMASTER PN 9056K21 OR EQUIVALENT.

UNLESS OTHERWISE SPECIFIED				APPROVALS		DATE		MONTEREY BAY AQUARIUM RESEARCH INSTITUTE 							
1 PLACE DIM ±1/16		2 PLACE DIM ±.02		3 PLACE DIM ±.005		ANGLES ±1°		DRAWN: ENOCH NICHOLSON 2023-10-13		MBARI 7700 SANDHOLDT RD. MOSS LANDING, CA 95039 PH: (831) 775-1700					
DIMENSIONS ARE IN INCHES. - DIMENSION LIMITS HELD AFTER PLATING. - REMOVE BURRS AND SHARP EDGES .015 MAX. - MACHINED FILLET RADII .015-.030. - $\pm .005$ FOR MACHINED DIAMETERS SHARING A C. - $\frac{1}{16}$ & $\frac{1}{8}$ OF MACHINED SURFACES .002 PER INCH. MAX .012 INCHES FOR SINGLE SURFACE. - $\frac{45^\circ}{\sqrt{}}$ ON MACHINED SURFACES - $\frac{125^\circ}{\sqrt{}}$ ON DRILLED HOLES								ENGINEER: ENOCH NICHOLSON 2023-10-13						CHECKED:	
								PROJECT: 902306 SINKER							
								MATERIAL: 6061-T6 (SS)		STAB TUBE					
								NHA: 100222029							
DO NOT SCALE DRAWING				WEIGHT: 7.10 LB.				SIZE B		DWG. NO. 100222023		REV. A			
								SCALE 1:4		SHEET 1 OF 1					