
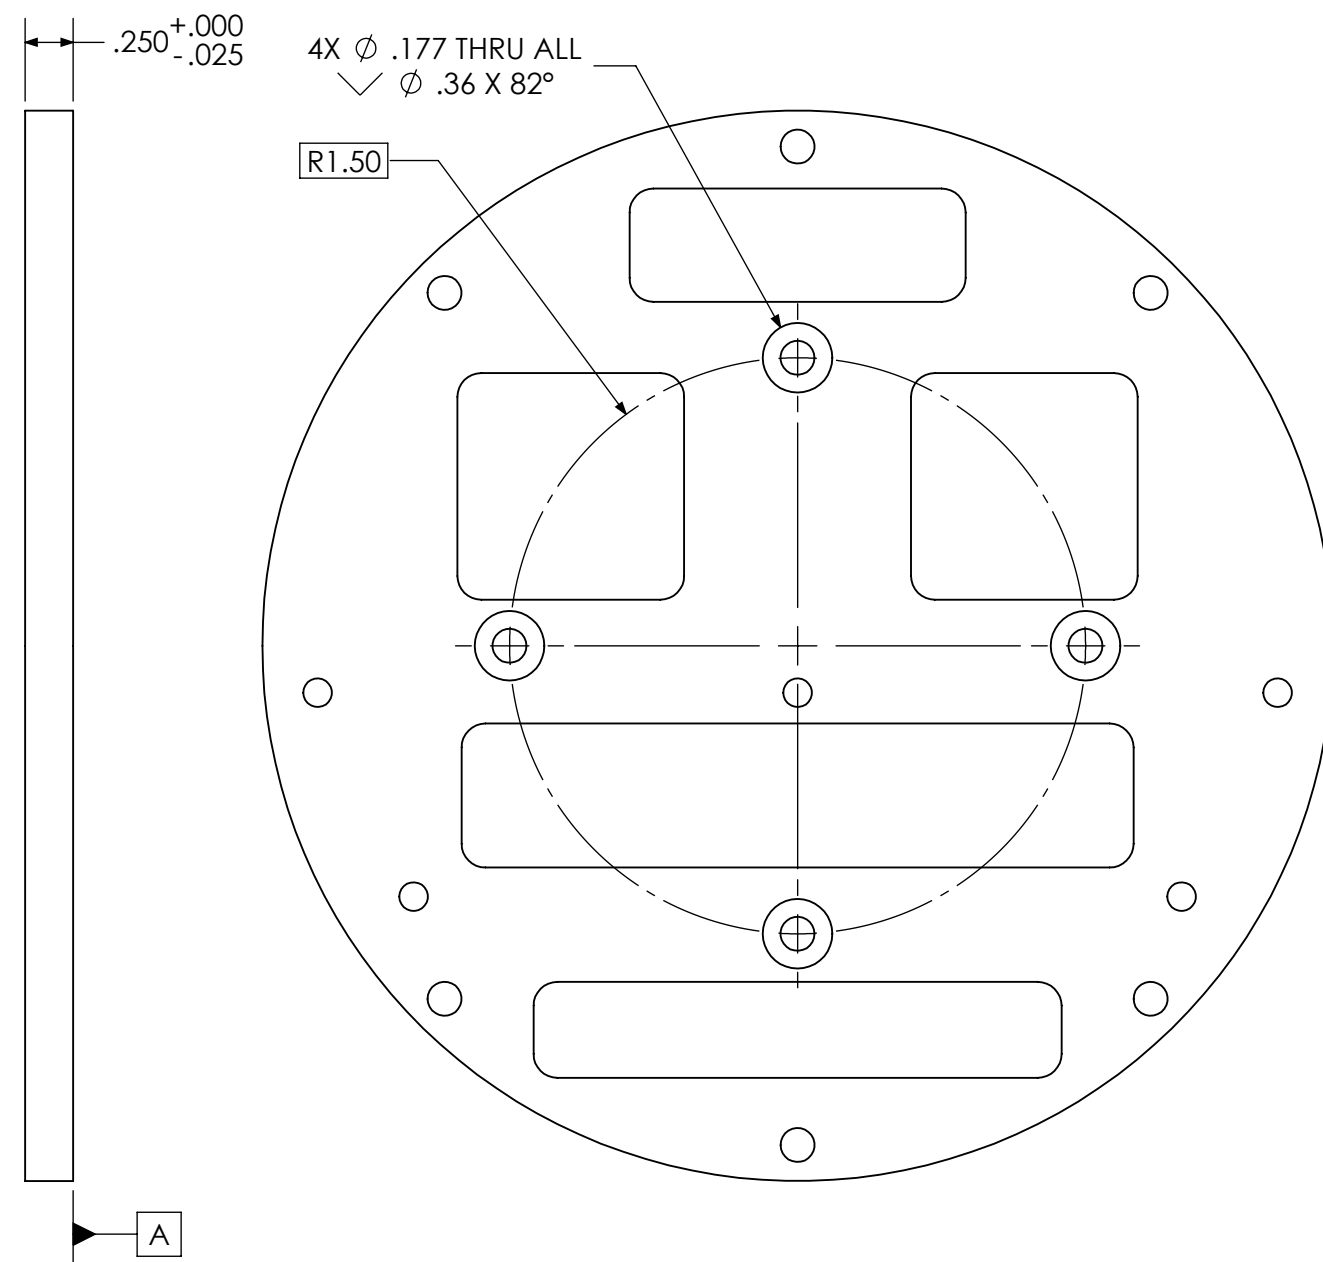


THE INFORMATION CONTAINED IN THIS DRAWING IS THE SOLE PROPERTY OF MBARI ANY REPRODUCTION IN PART OR WHOLE WITHOUT THE WRITTEN PERMISSION OF MBARI IS PROHIBITED.

REVISIONS				
ZONE	REV.	DESCRIPTION	DATE	APPROVED
	A	ORIGINAL RELEASE	11/6/2023	E.NICHOLSON

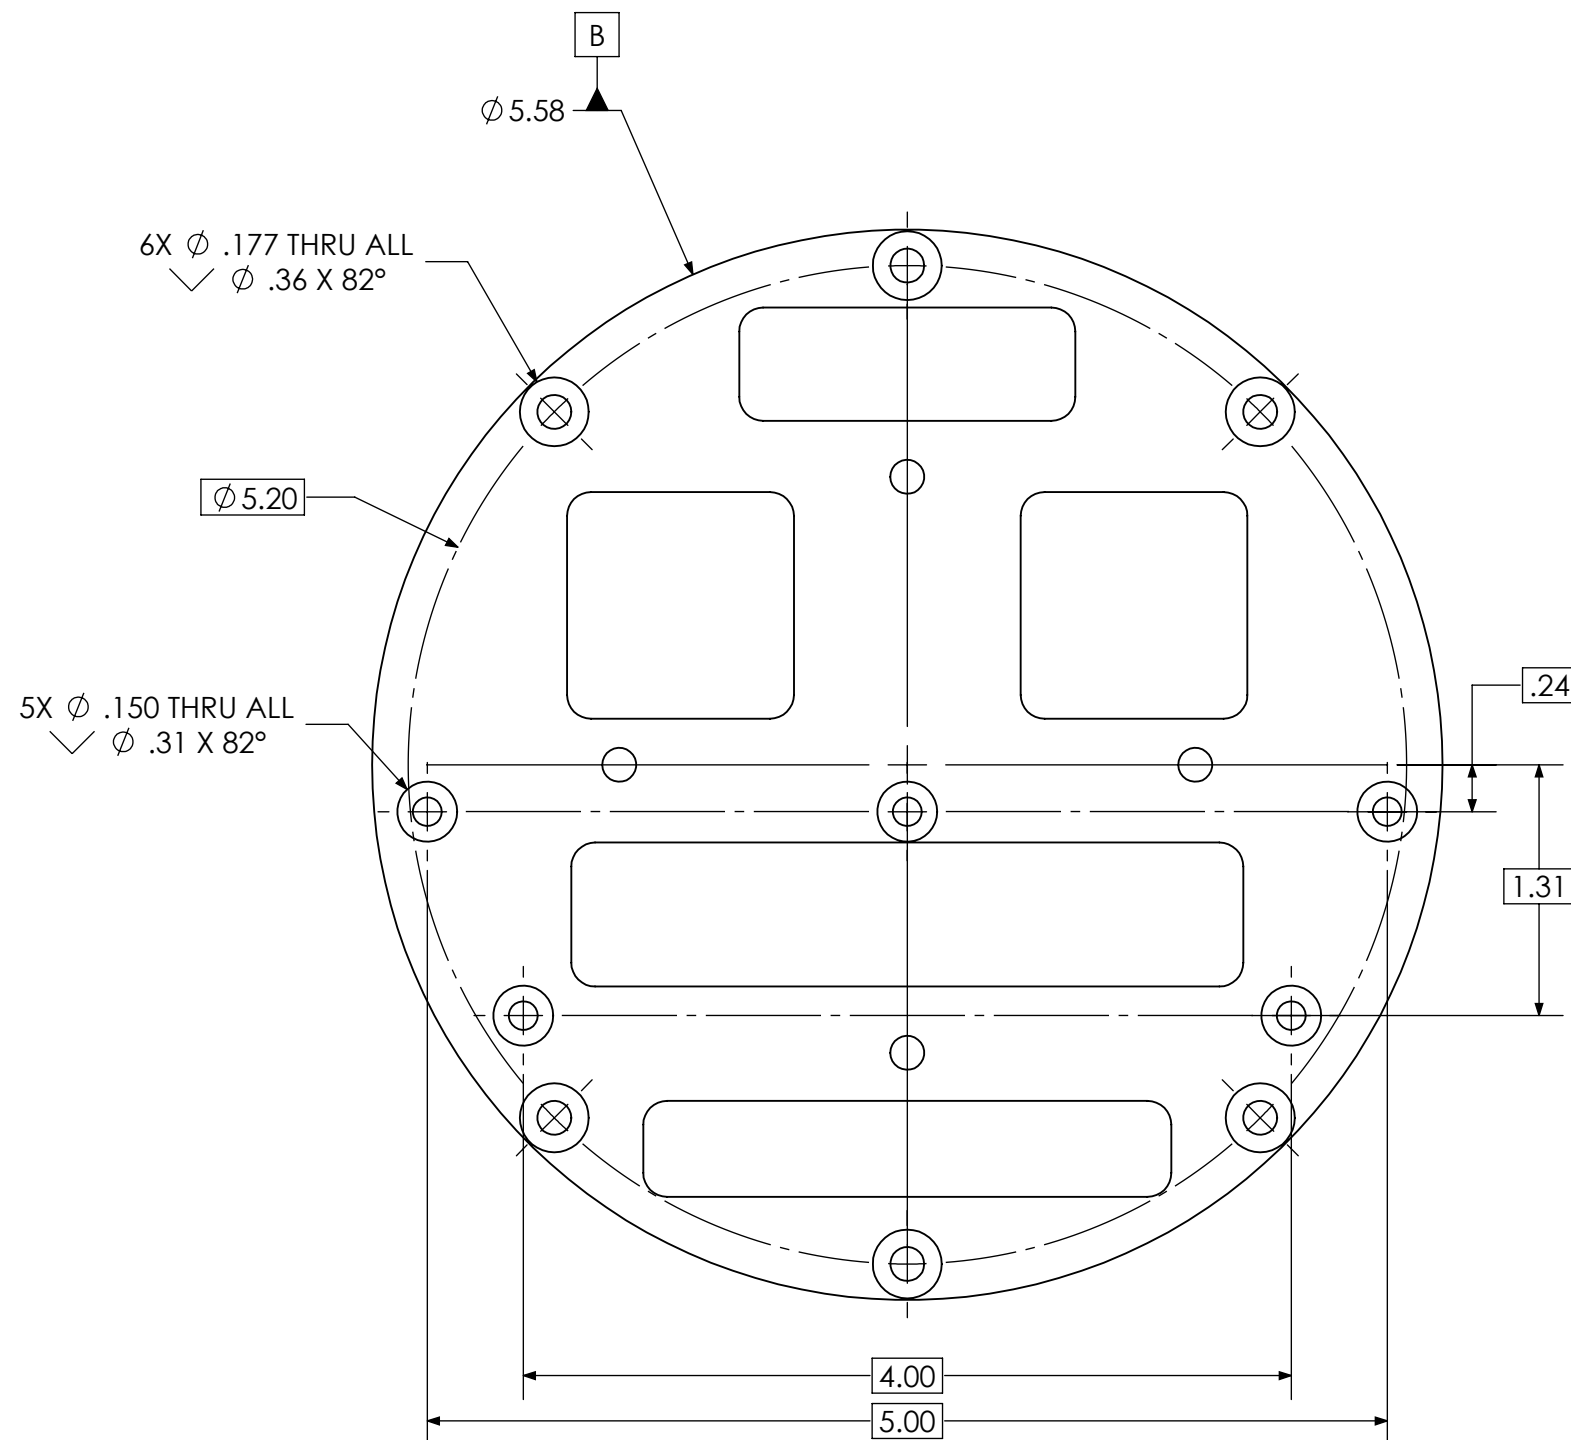

NOTES:

1. UNLESS OTHERWISE SPECIFIED,

	0.05	A	B
---	------	---	---

 ALL OVER.
GEOMETRY CONTROLLED BY CAD FILE '100222039 INTERFACE & SEDIMENT CHASSIS END PLATE_A.STEP'. QUERIED MODEL DIMENSIONS SHOULD BE TREATED AS BASIC.
2.

	ø0.01	A	B
---	-------	---	---

 FOR ALL HOLE FEATURES.

UNLESS OTHERWISE SPECIFIED				APPROVALS		DATE		MONTEREY BAY AQUARIUM RESEARCH INSTITUTE 			
1 PLACE DIM ±1/16"	2 PLACE DIM ±.002	3 PLACE DIM ±.005	ANGLES ±1°	DRAWN: ENOCH NICHOLSON 2023-09-15		MBARI 7700 SANDHOLDT RD. MOSS LANDING, CA 95039 PH: (831) 775-1700		INTERFACE & SEDIMENT CHASSIS END PLATE			
- DIMENSIONS ARE IN INCHES. - DIMENSION LINES HELD AFTER PLATING. - REMOVE BURRS AND SHARP EDGES .015 MAX. - MACHINED FILLET RADII .015-.030.				ENGINEER: ENOCH NICHOLSON 2023-09-15							
- ϕ .005 FOR MACHINED DIAMETERS SHARING A C. - $\perp$ & $\parallel$ OF MACHINED SURFACES .002 PER INCH. MAX. .012 INCHES FOR SINGLE SURFACE.				CHECKED:							
- $\sqrt{R}$ ON MACHINED SURFACES - $\sqrt{D}$ ON DRILLED HOLES				- PROJECT: 902306 SINKER MATERIAL: DELTRIN, BLACK NHA: 100221905, 100222033		SIZE B		DWG. NO. 100222039		REV. A	
DO NOT SCALE DRAWING				WEIGHT: LB.		SCALE 1:1		SHEET 1 OF 1			