


THE INFORMATION CONTAINED IN THIS DRAWING IS THE SOLE PROPERTY OF MBARI ANY REPRODUCTION IN PART OR WHOLE WITHOUT THE WRITTEN PERMISSION OF MBARI IS PROHIBITED.

REVISIONS				
ZONE	REV.	DESCRIPTION	DATE	APPROVED
	A	ORIGINAL RELEASE	11/6/2023	E.NICHOLSON

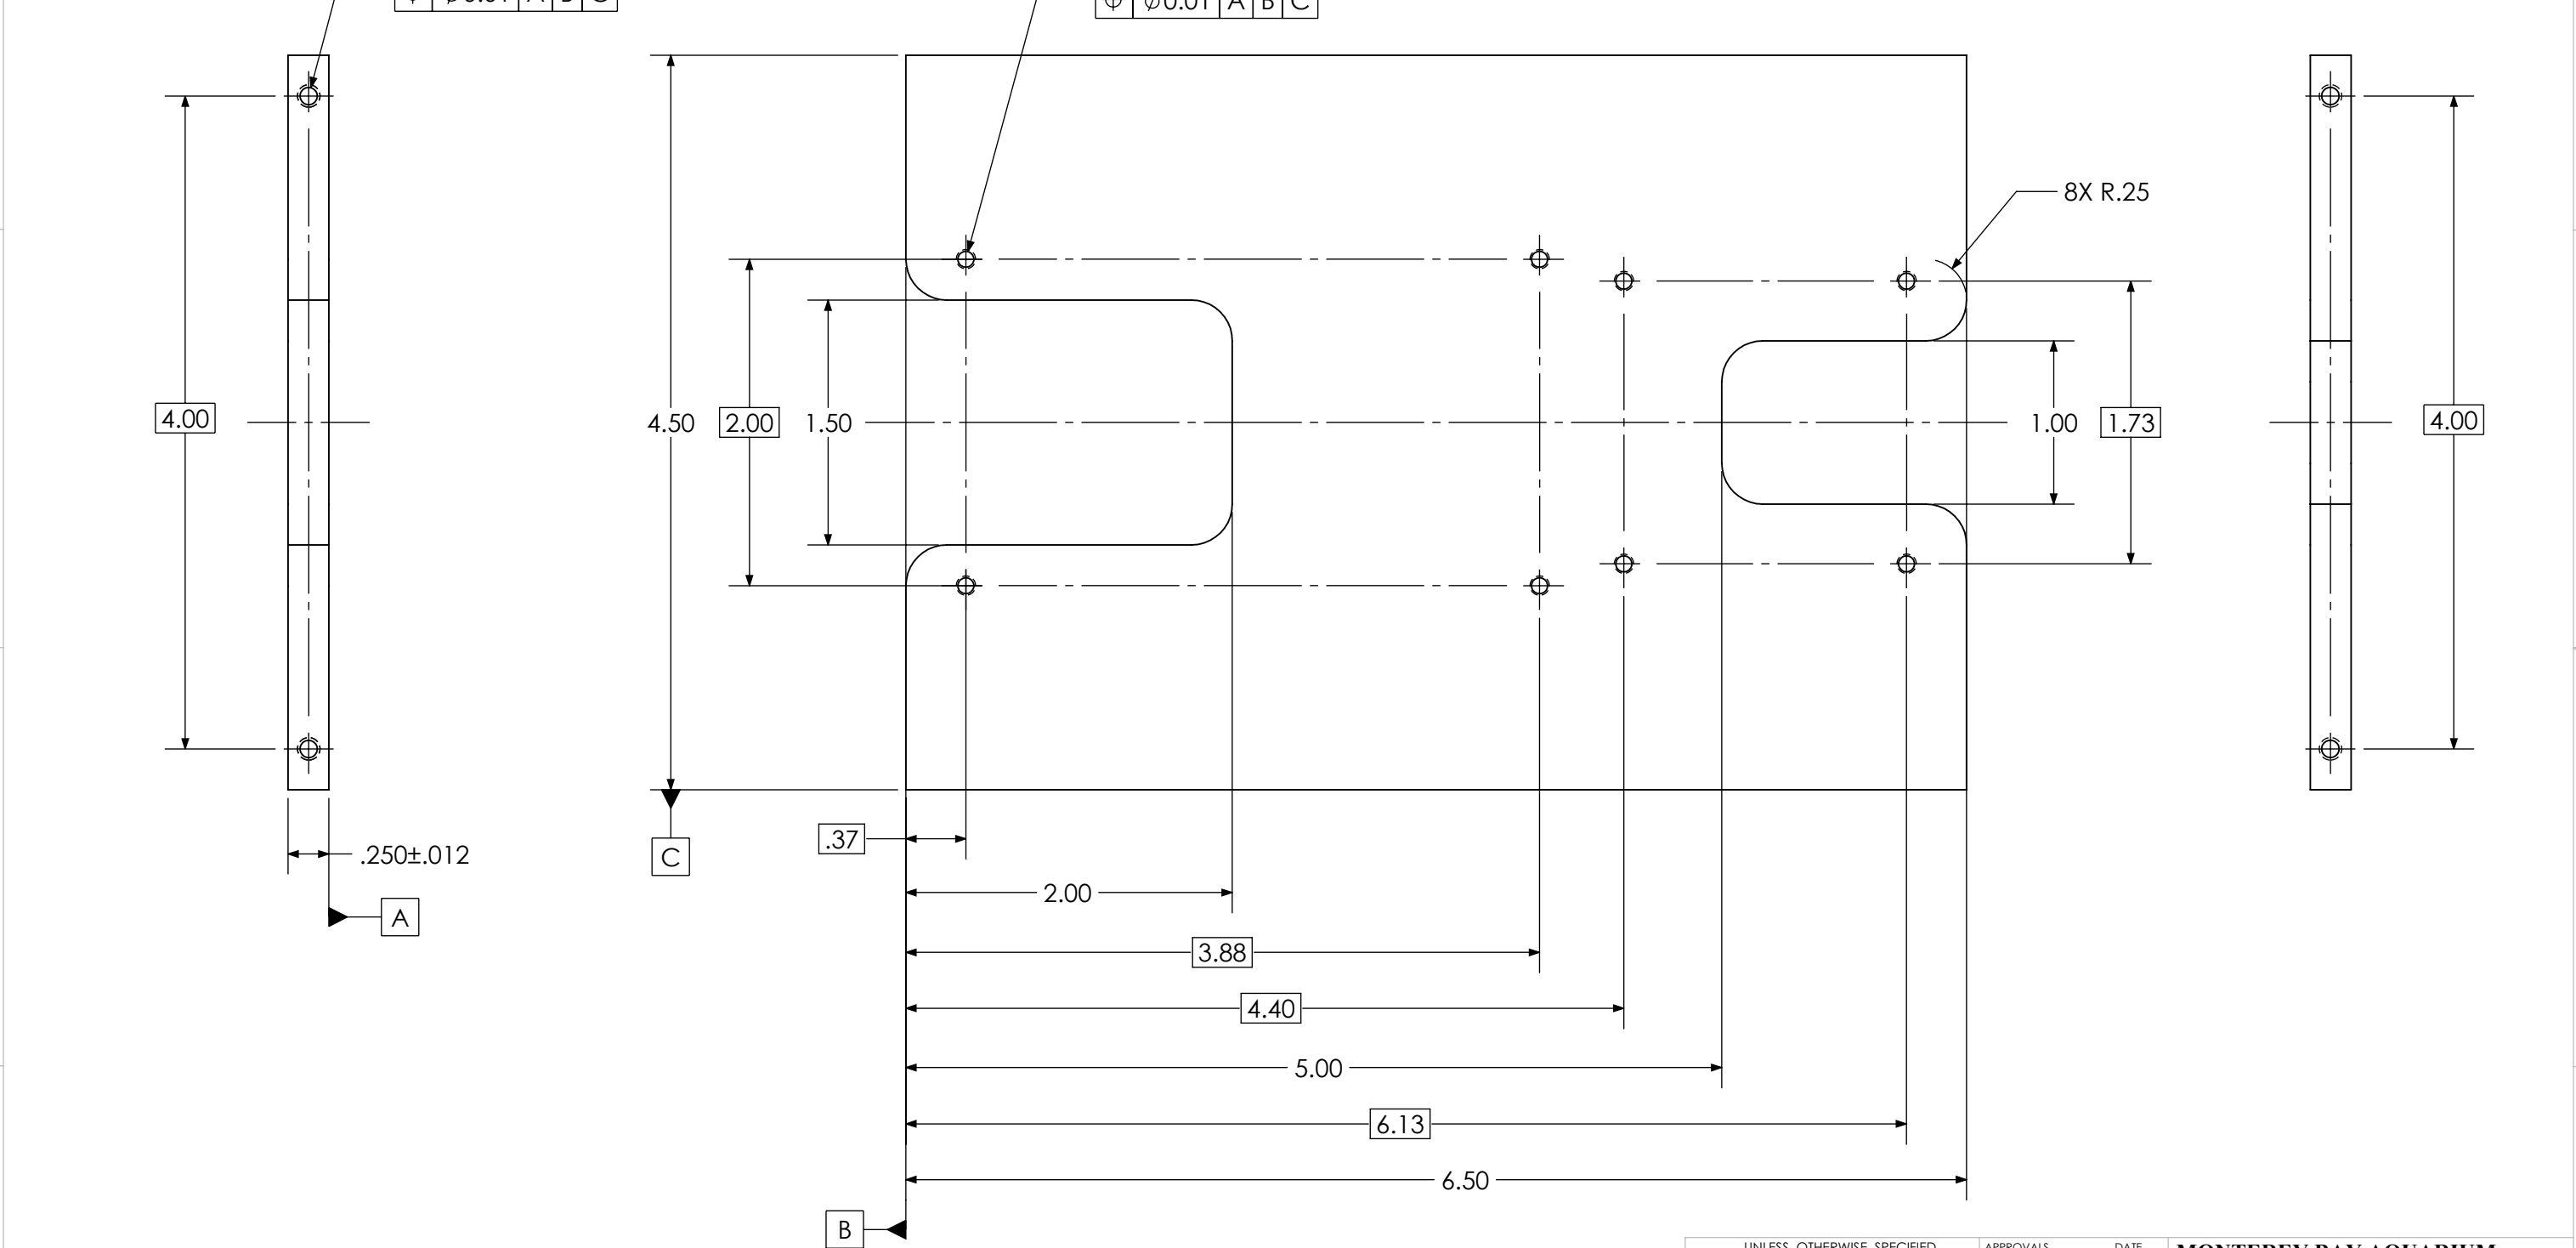

UNLESS OTHERWISE SPECIFIED				APPROVALS	DATE	MONTEREY BAY AQUARIUM RESEARCH INSTITUTE MBARI 7700 SANDHOLDT RD. MOSS LANDING, CA 95039 PH: (831) 775-1700 	
1 PLACE DIM $\pm 1/16$	2 PLACE DIM $\pm .02$	3 PLACE DIM $\pm .005$	ANGLES $\pm 1^\circ$	DRAWN: ENOCH NICHOLSON	2023-09-15		
- DIMENSIONS ARE IN INCHES. - DIMENSION LIMITS HELD AFTER PLATING. - REMOVE BURRS AND SHARP EDGES .015 MAX. - MACHINED FILLET RADII .015-.030. - $\oplus .005$ FOR MACHINED DIAMETERS SHARING A Q. - $\perp$ & $\parallel$ OF MACHINED SURFACES .002 PER INCH. MAX. .012 INCHES FOR SINGLE SURFACE. - $\sqrt{\text{R}}$ ON MACHINED SURFACES - $\sqrt{\text{D}}$ ON DRILLED HOLES				ENGINEER: ENOCH NICHOLSON	2023-09-15		
				CHECKED:			
				PROJECT: 902306 SINKER		SEDIMENT CHASSIS BOTTOM PLATE, ELECTRONICS	
				MATERIAL: 6061-T6			
				NHA: 100222033		SIZE B	DWG. NO. 100222033
				WEIGHT: LB.		SCALE 1:1	SHEET 1 OF 1