


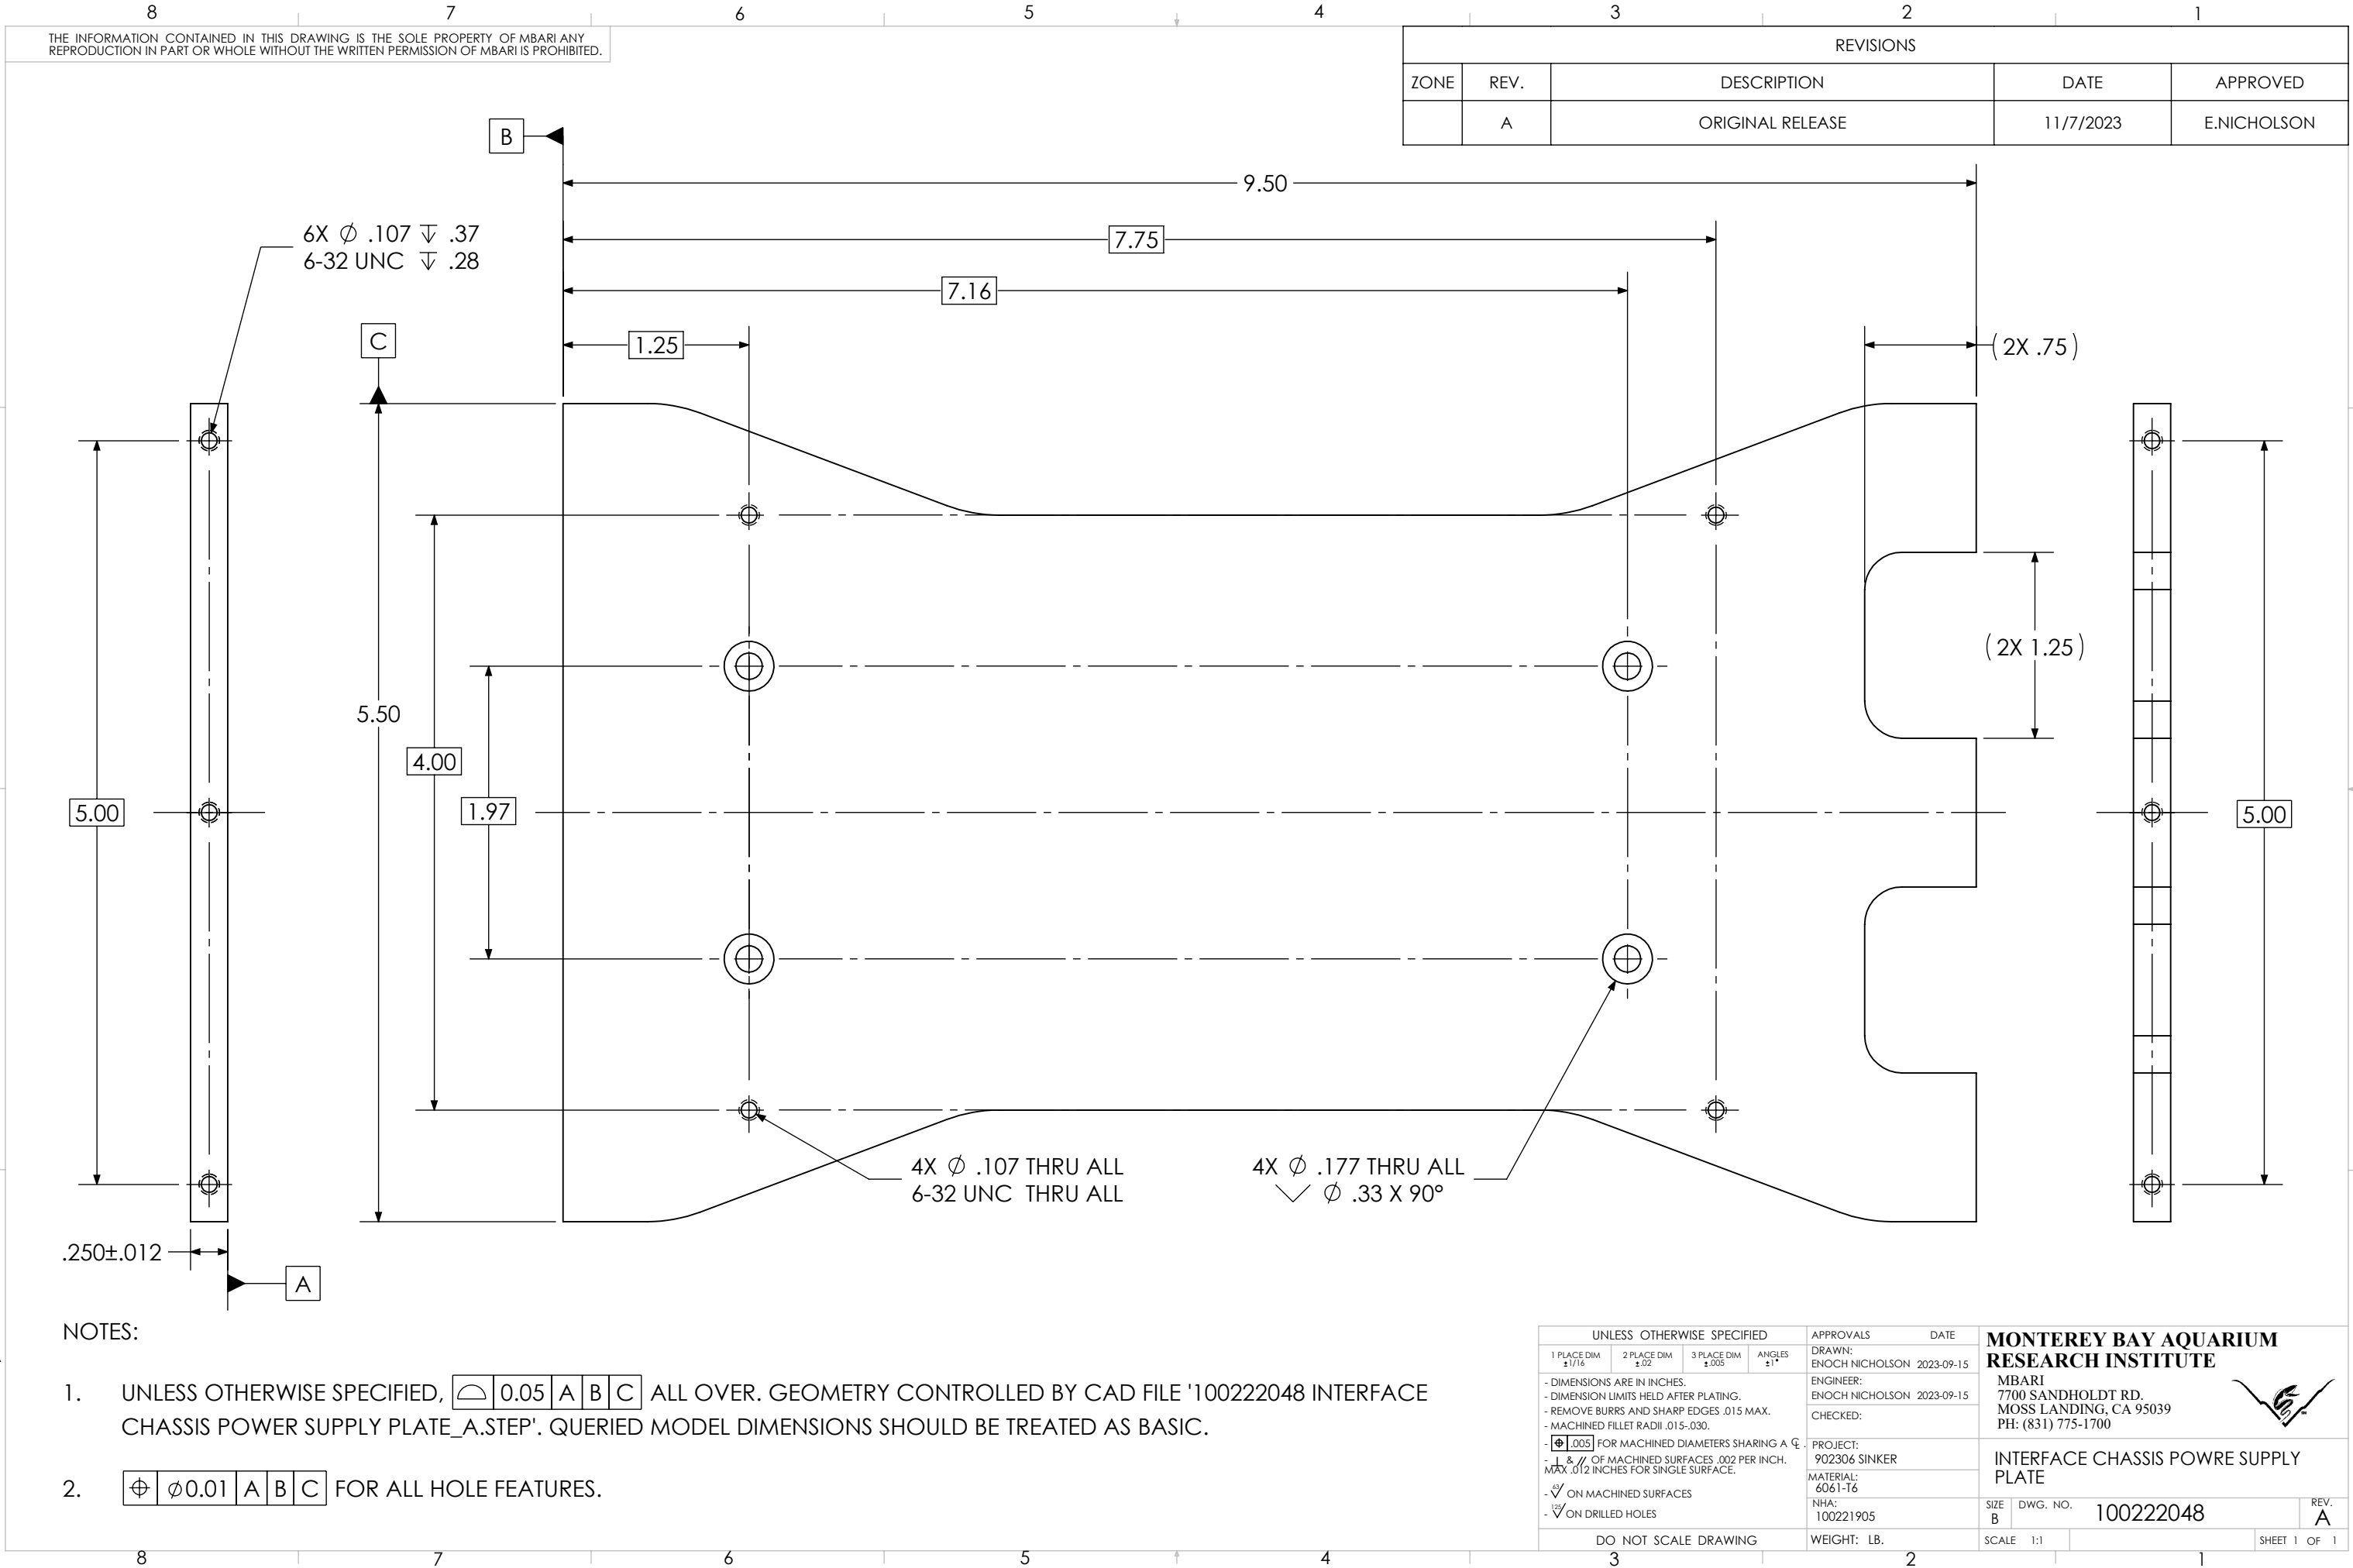

REVISIONS				
ZONE	REV.	DESCRIPTION	DATE	APPROVED
	A	ORIGINAL RELEASE	11/7/2023	E.NICHOLSON

6X Ø .107 ∇ .37
6-32 UNC ∇ .28

(2X .75)

(2X 1.25)

4X Ø .107 THRU ALL
6-32 UNC THRU ALL

4X Ø .177 THRU ALL
 ∇ Ø .33 X 90°

- NOTES:
- UNLESS OTHERWISE SPECIFIED, $\bigcap$ 0.05 A B C ALL OVER. GEOMETRY CONTROLLED BY CAD FILE '100222048 INTERFACE CHASSIS POWER SUPPLY PLATE_A.STEP'. QUERIED MODEL DIMENSIONS SHOULD BE TREATED AS BASIC.
 - $\varnothing$ Ø 0.01 A B C FOR ALL HOLE FEATURES.

UNLESS OTHERWISE SPECIFIED				APPROVALS	DATE	MONTEREY BAY AQUARIUM RESEARCH INSTITUTE MBARI 7700 SANDHOLDT RD. MOSS LANDING, CA 95039 PH: (831) 775-1700 		
1 PLACE DIM $\pm 1/16$	2 PLACE DIM $\pm .02$	3 PLACE DIM $\pm .005$	ANGLES $\pm 1^\circ$	DRAWN: ENOCH NICHOLSON	2023-09-15			
- DIMENSIONS ARE IN INCHES. - DIMENSION LIMITS HELD AFTER PLATING. - REMOVE BURRS AND SHARP EDGES .015 MAX. - MACHINED FILLET RADII .015-.030. - $\varnothing$ 1.005 FOR MACHINED DIAMETERS SHARING A CENTERLINE. - $\perp$ & $\parallel$ OF MACHINED SURFACES .002 PER INCH. MAX. .012 INCHES FOR SINGLE SURFACE. - $\sqrt{\text{R}}$ ON MACHINED SURFACES - $\sqrt{\text{D}}$ ON DRILLED HOLES				ENGINEER: ENOCH NICHOLSON	2023-09-15			
				CHECKED:				
				PROJECT: 902306 SINKER		INTERFACE CHASSIS POWRE SUPPLY PLATE		
				MATERIAL: 6061-T6				
				NHA: 100221905		SIZE B	DWG. NO. 100222048	REV. A
DO NOT SCALE DRAWING				WEIGHT: LB.		SCALE 1:1	SHEET 1 OF 1	