


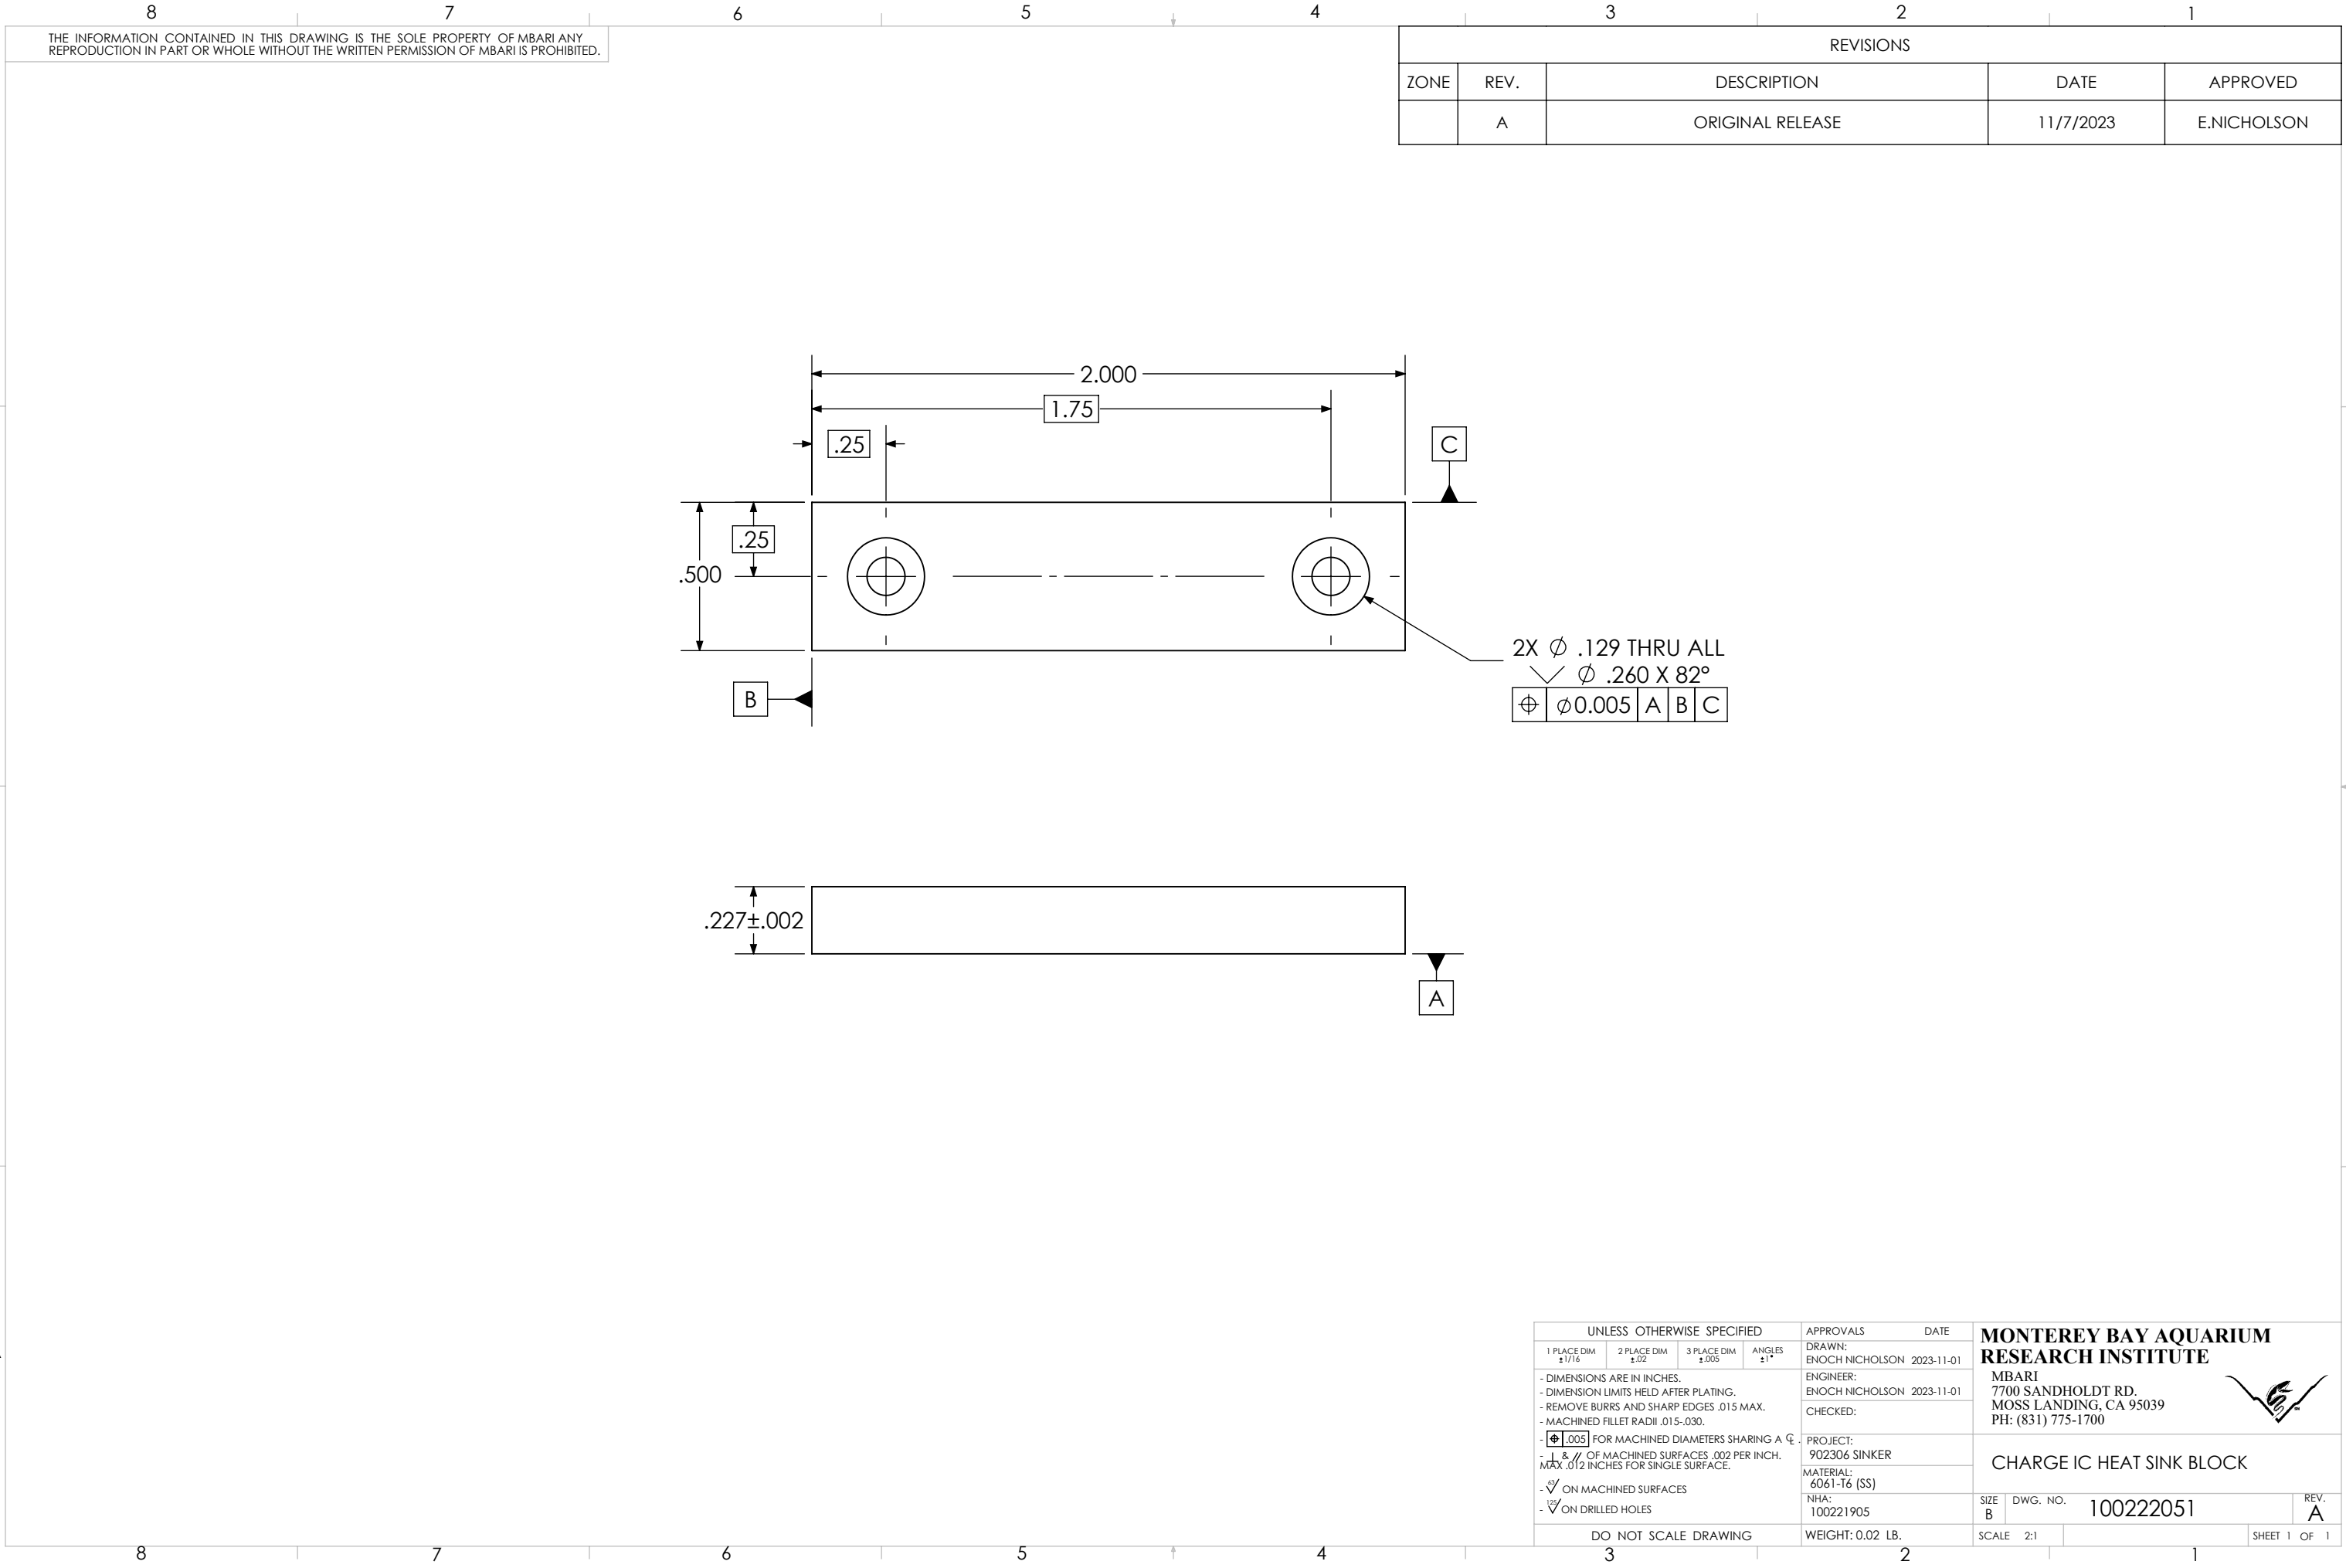

THE INFORMATION CONTAINED IN THIS DRAWING IS THE SOLE PROPERTY OF MBARI ANY REPRODUCTION IN PART OR WHOLE WITHOUT THE WRITTEN PERMISSION OF MBARI IS PROHIBITED.

REVISIONS				
ZONE	REV.	DESCRIPTION	DATE	APPROVED
	A	ORIGINAL RELEASE	11/7/2023	E.NICHOLSON

2X Ø .129 THRU ALL
√ Ø .260 X 82°

⊕	Ø0.005	A	B	C
---	--------	---	---	---

UNLESS OTHERWISE SPECIFIED				APPROVALS		DATE		MONTEREY BAY AQUARIUM RESEARCH INSTITUTE MBARI 7700 SANDHOLDT RD. MOSS LANDING, CA 95039 PH: (831) 775-1700 CHARGE IC HEAT SINK BLOCK		
1 PLACE DIM ±1/16	2 PLACE DIM ±.02	3 PLACE DIM ±.005	ANGLES ±1°	DRAWN: ENOCH NICHOLSON		2023-11-01				
- DIMENSIONS ARE IN INCHES. - DIMENSION LIMITS HELD AFTER PLATING. - REMOVE BURRS AND SHARP EDGES .015 MAX. - MACHINED FILLET RADII .015-.030. - $\phi .005$ FOR MACHINED DIAMETERS SHARING A ϕ. - $\perp$ & $\parallel$ OF MACHINED SURFACES .002 PER INCH. MAX .012 INCHES FOR SINGLE SURFACE. - $\sqrt{}$ ON MACHINED SURFACES - $\sqrt{}$ ON DRILLED HOLES				ENGINEER: ENOCH NICHOLSON		2023-11-01				
				CHECKED:						
DO NOT SCALE DRAWING				PROJECT: 902306 SINKER				SIZE B		
				MATERIAL: 6061-T6 (SS)				DWG. NO. 100222051		
				NHA: 100221905				REV. A		
				WEIGHT: 0.02 LB.		SCALE 2:1		SHEET 1 OF 1		