


THE INFORMATION CONTAINED IN THIS DRAWING IS THE SOLE PROPERTY OF MBARI ANY REPRODUCTION IN PART OR WHOLE WITHOUT THE WRITTEN PERMISSION OF MBARI IS PROHIBITED.

REVISIONS				
ZONE	REV.	DESCRIPTION	DATE	APPROVED
	A	ORIGINAL RELEASE	11/9/2023	E.NICHOLSON

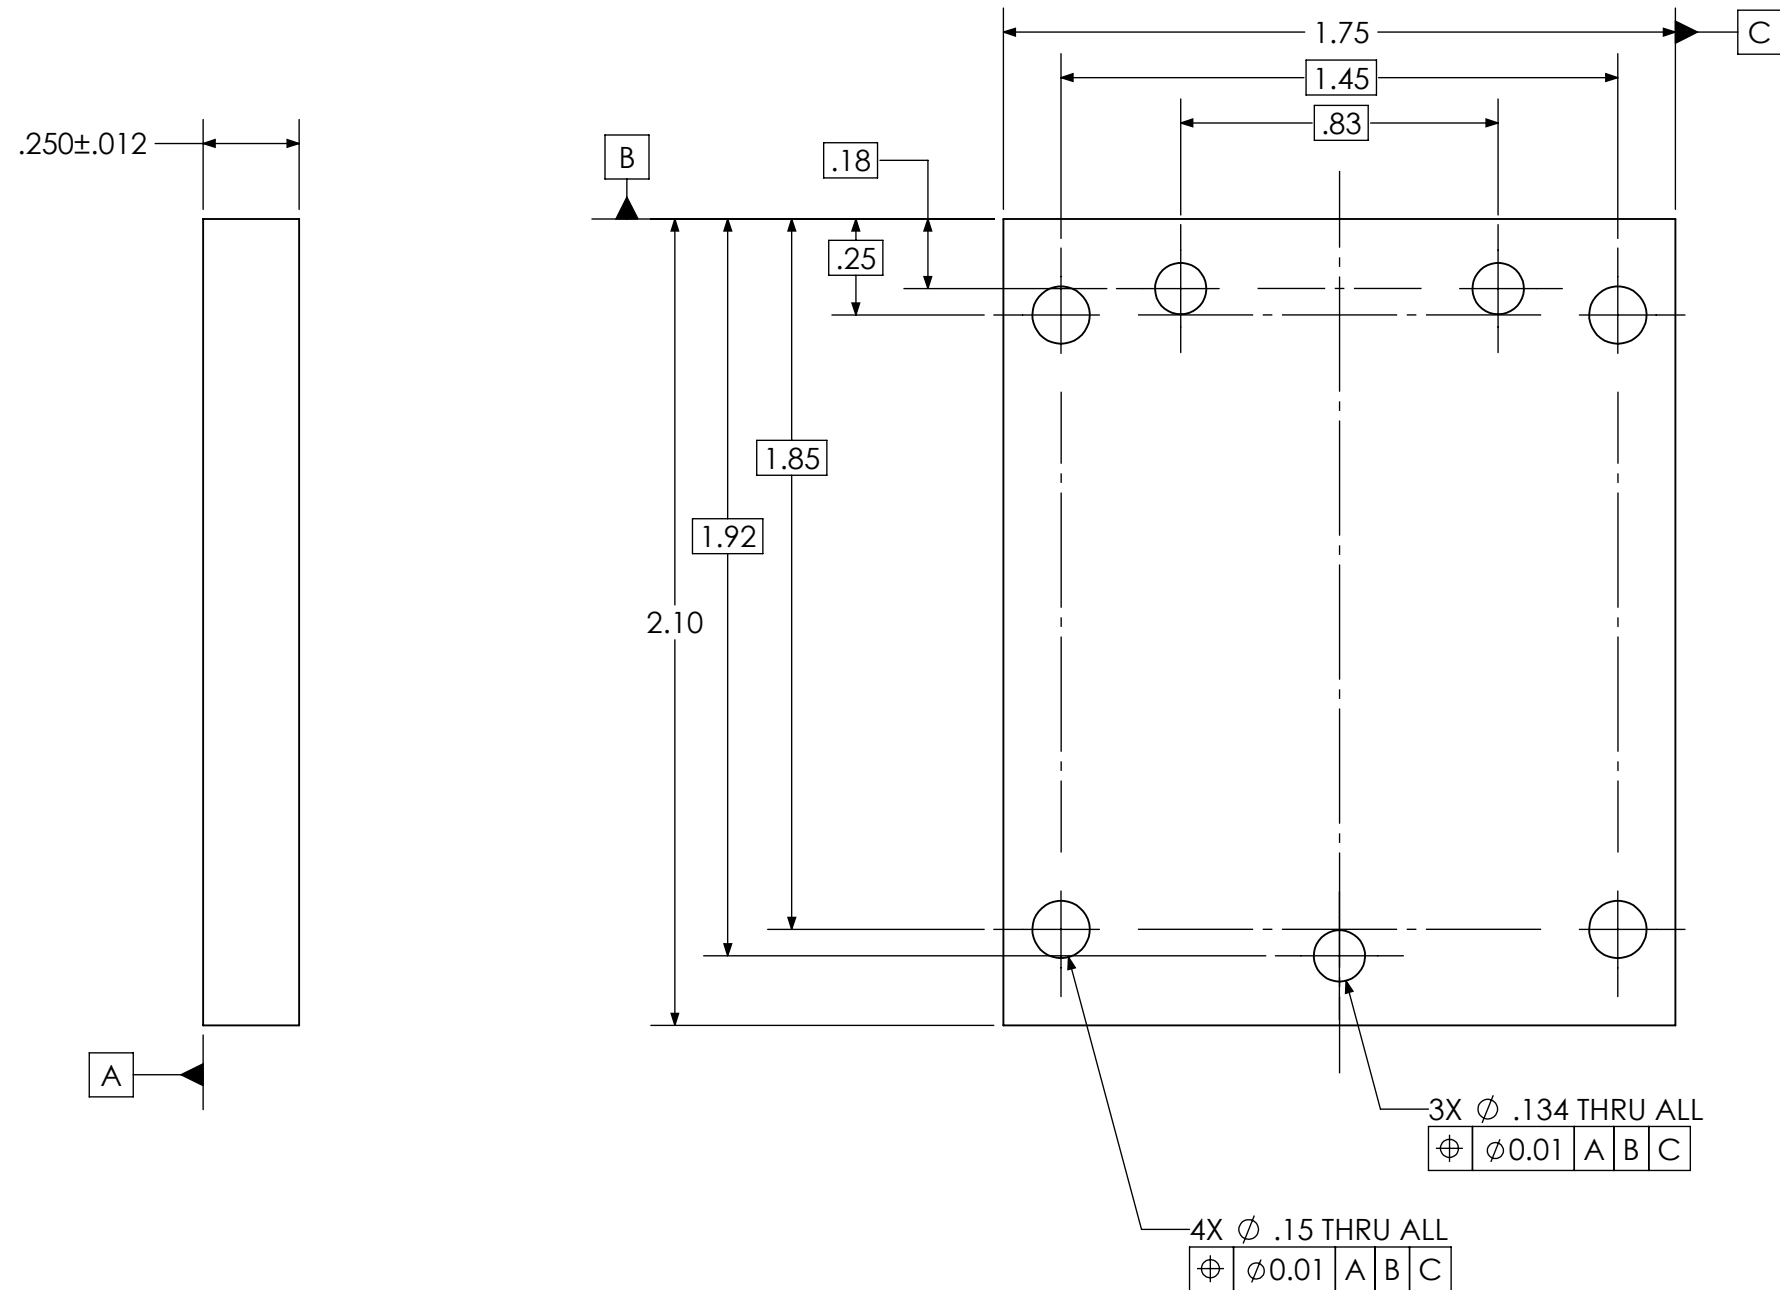

UNLESS OTHERWISE SPECIFIED				APPROVALS		DATE		MONTEREY BAY AQUARIUM RESEARCH INSTITUTE MBARI 7700 SANDHOLDT RD. MOSS LANDING, CA 95039 PH: (831) 775-1700			
1 PLACE DIM ±1/16	2 PLACE DIM ±.02	3 PLACE DIM ±.005	ANGLES ±1°	DRAWN: ENOCH NICHOLSON		2023-11-07					
- DIMENSIONS ARE IN INCHES. - DIMENSION LINES HELD AFTER PLATING. - REMOVE BURRS AND SHARP EDGES .015 MAX. - MACHINED FILLET RADII .015-.030.				ENGINEER: ENOCH NICHOLSON		2023-11-07					
				CHECKED:							
- $\phi .005$ FOR MACHINED DIAMETERS SHARING A C.				PROJECT: 902306 SINKER							
- $\frac{1}{16}$ & $\frac{1}{8}$ OF MACHINED SURFACES .002 PER INCH. MAX .012 INCHES FOR SINGLE SURFACE.				MATERIAL: 6061-T6 (SS)							
- $\sqrt{R}$ ON MACHINED SURFACES				NHA: 100222033							
- $\sqrt{R}$ ON DRILLED HOLES											
DO NOT SCALE DRAWING				WEIGHT: 0.09 LB.		SIZE B		DWG. NO. 100222053		REV. A	
						SCALE 2:1				SHEET 1 OF 1	