


THE INFORMATION CONTAINED IN THIS DRAWING IS THE SOLE PROPERTY OF MBARI ANY REPRODUCTION IN PART OR WHOLE WITHOUT THE WRITTEN PERMISSION OF MBARI IS PROHIBITED.

REVISIONS				
ZONE	REV.	DESCRIPTION	DATE	APPROVED
	A	ORIGINAL RELEASE	10/23/2023	E.NICHOLSON
	B	ADDED -2 CONFIGURATION WITH CLAMP DIAMETER SIZED FOR LARGER SINKING COLUMN. INCREASED CLAMP GAP	11/9/2023	E.NICHOLSON

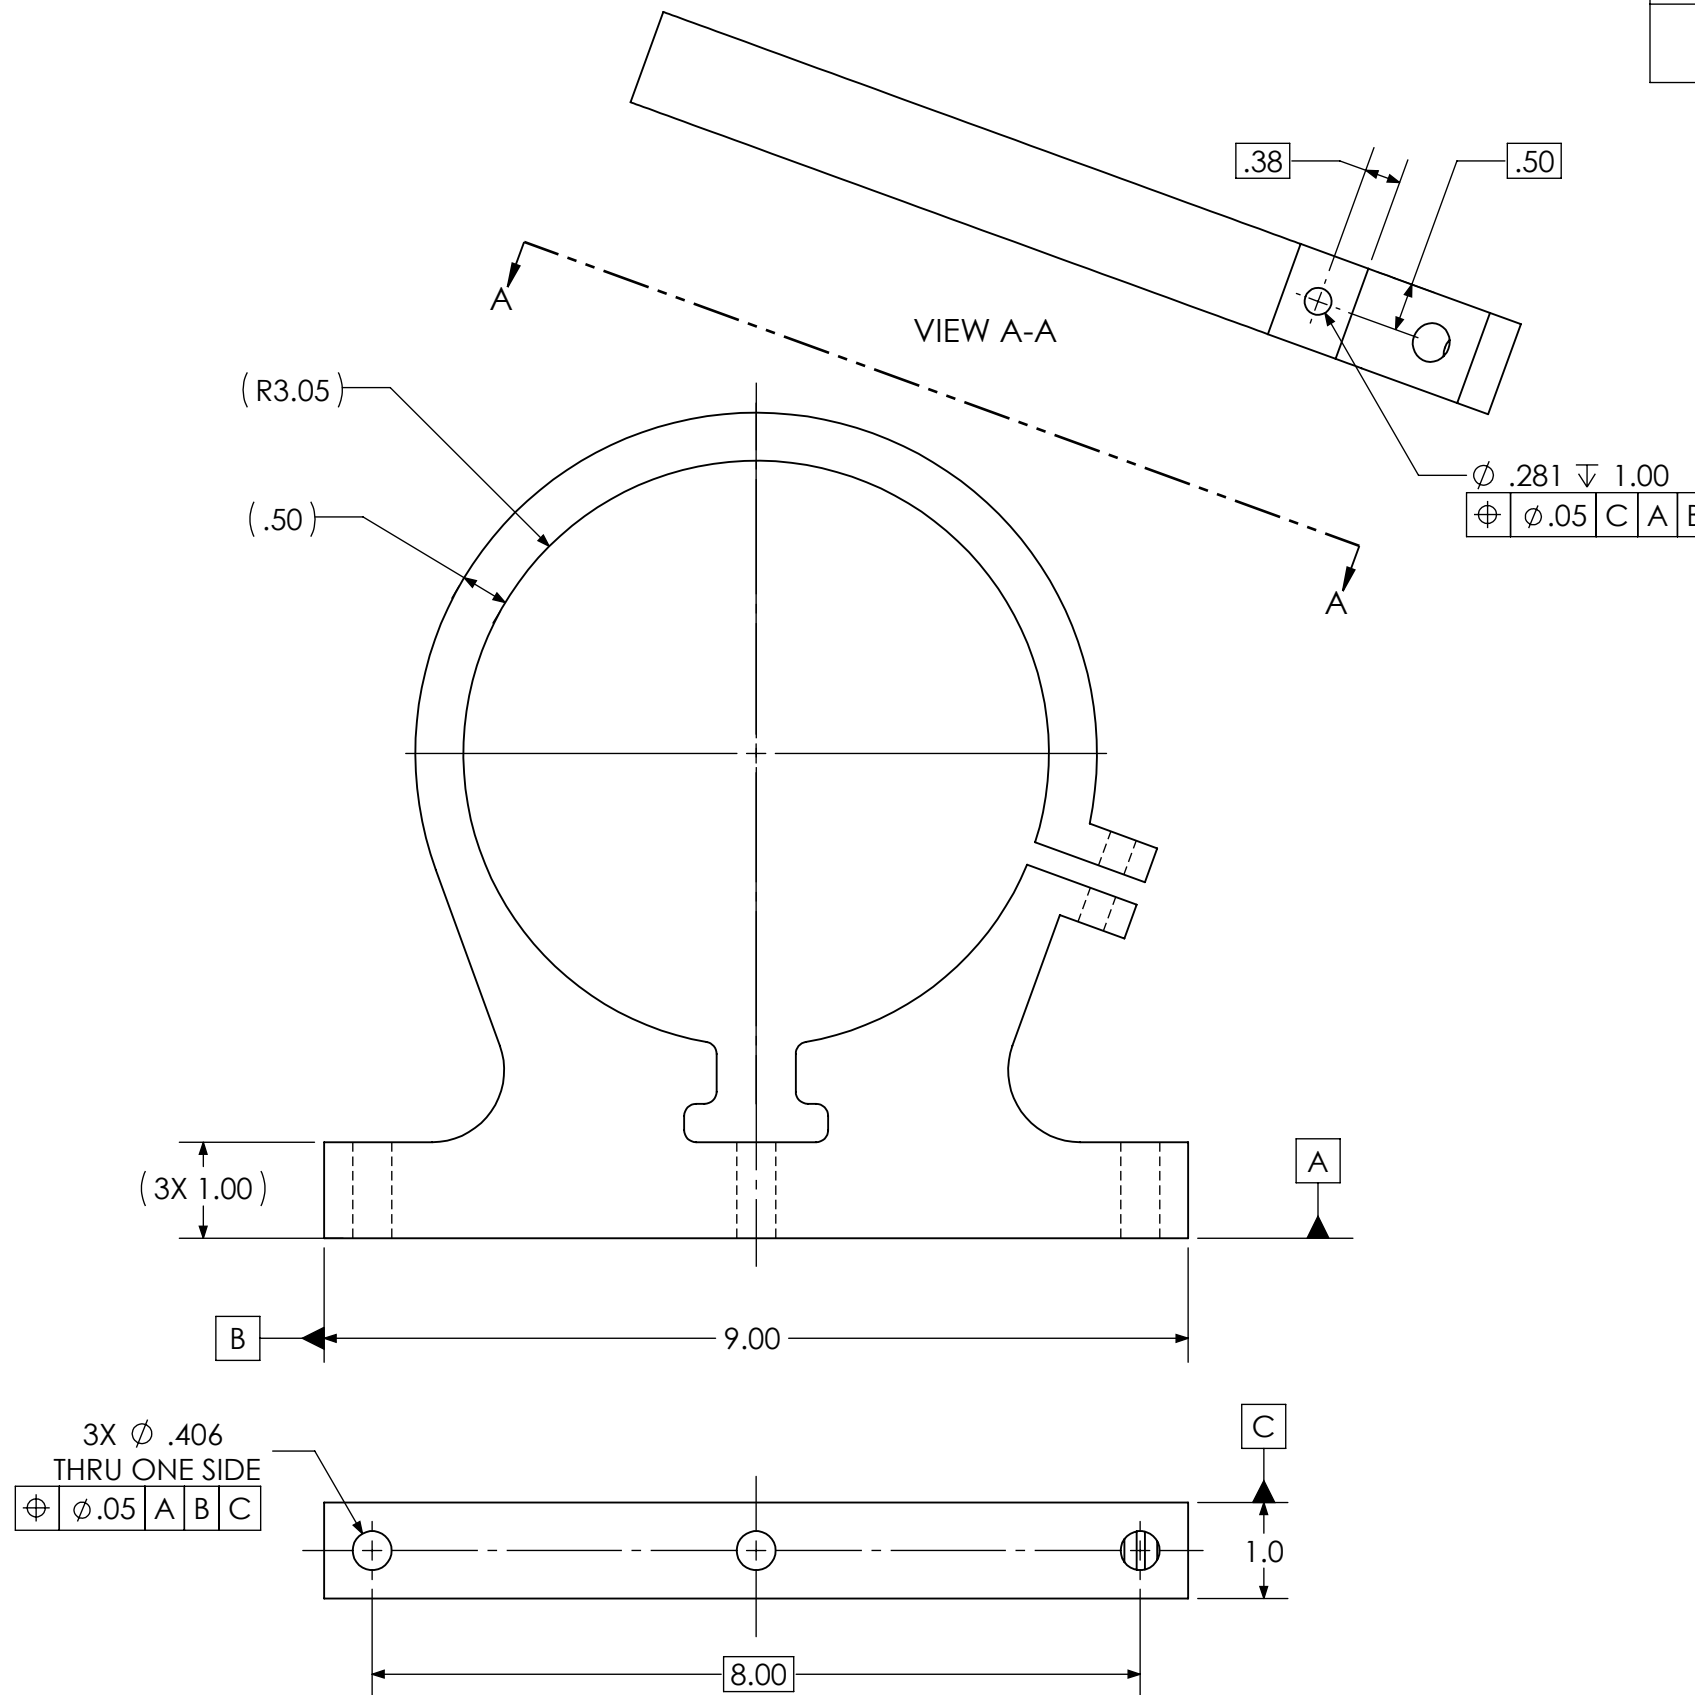

NOTES:

1. UNLESS OTHERWISE SPECIFIED,

	0.05	A	B	C
---	------	---	---	---

 ALL OVER. GEOMETRY CONTROLLED BY CAD FILE '100222022 HOUSING B CLAMP_A.DXF'. QUERIED MODEL DIMENSIONS SHOULD BE TREATED AS BASIC.

UNLESS OTHERWISE SPECIFIED				APPROVALS		DATE		MONTEREY BAY AQUARIUM RESEARCH INSTITUTE			
1 PLACE DIM ±1/16	2 PLACE DIM ±.02	3 PLACE DIM ±.005	ANGLES ±1°	DRAWN: ENOCH NICHOLSON		2023-10-05		MBARI 7700 SANDHOLDT RD. MOSS LANDING, CA 95039 PH: (831) 775-1700 			
- DIMENSIONS ARE IN INCHES. - DIMENSION LINES HELD AFTER PLATING. - REMOVE BURRS AND SHARP EDGES .015 MAX. - MACHINED FILLET RADII .015-.030. - $\phi .005$ FOR MACHINED DIAMETERS SHARING A C. - $1 \& //$ OF MACHINED SURFACES .002 PER INCH. MAX .012 INCHES FOR SINGLE SURFACE. - $\checkmark$ ON MACHINED SURFACES - $\checkmark$ ON DRILLED HOLES				ENGINEER: ENOCH NICHOLSON		2023-10-05					
				CHECKED:							
DO NOT SCALE DRAWING				PROJECT: 902306 SINKER		HOUSING B CLAMP		SIZE B DWG. NO. 100222022-1 REV. B			
				MATERIAL: UHMW							
				NHA: 100222029							
WEIGHT: 0.81 LB.				SCALE 1:2		SHEET 1 OF 2					

