
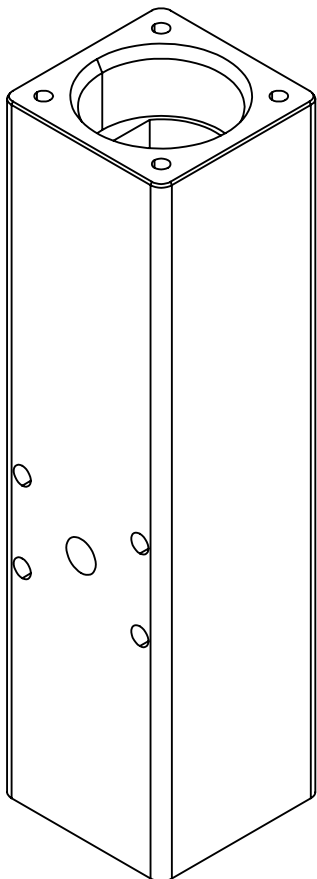
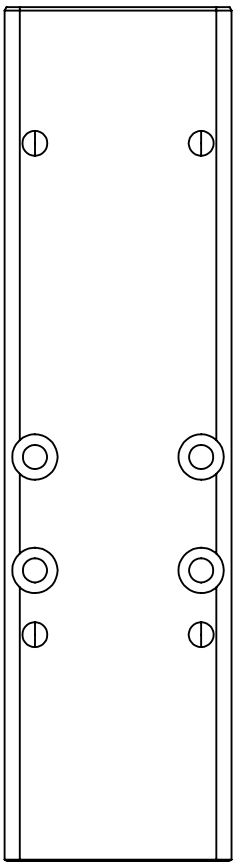
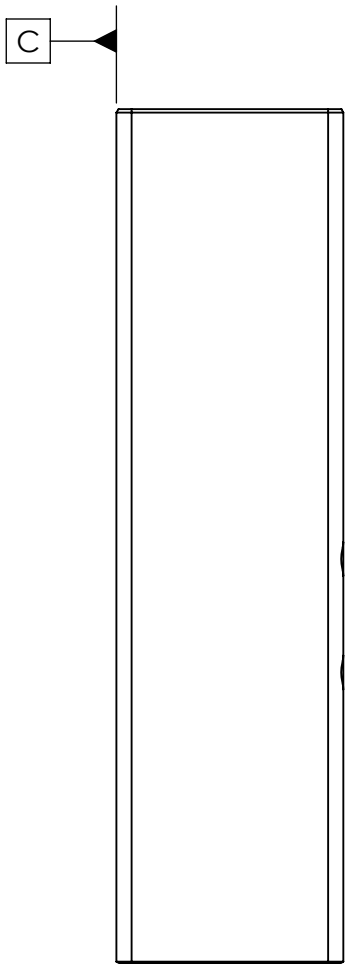


THE INFORMATION CONTAINED IN THIS DRAWING IS THE SOLE PROPERTY OF MBARI ANY REPRODUCTION IN PART OR WHOLE WITHOUT THE WRITTEN PERMISSION OF MBARI IS PROHIBITED.

REVISIONS				
ZONE	REV.	DESCRIPTION	DATE	APPROVED
	A	ORIGINAL RELEASE	8/16/2023	E.NICHOLSON

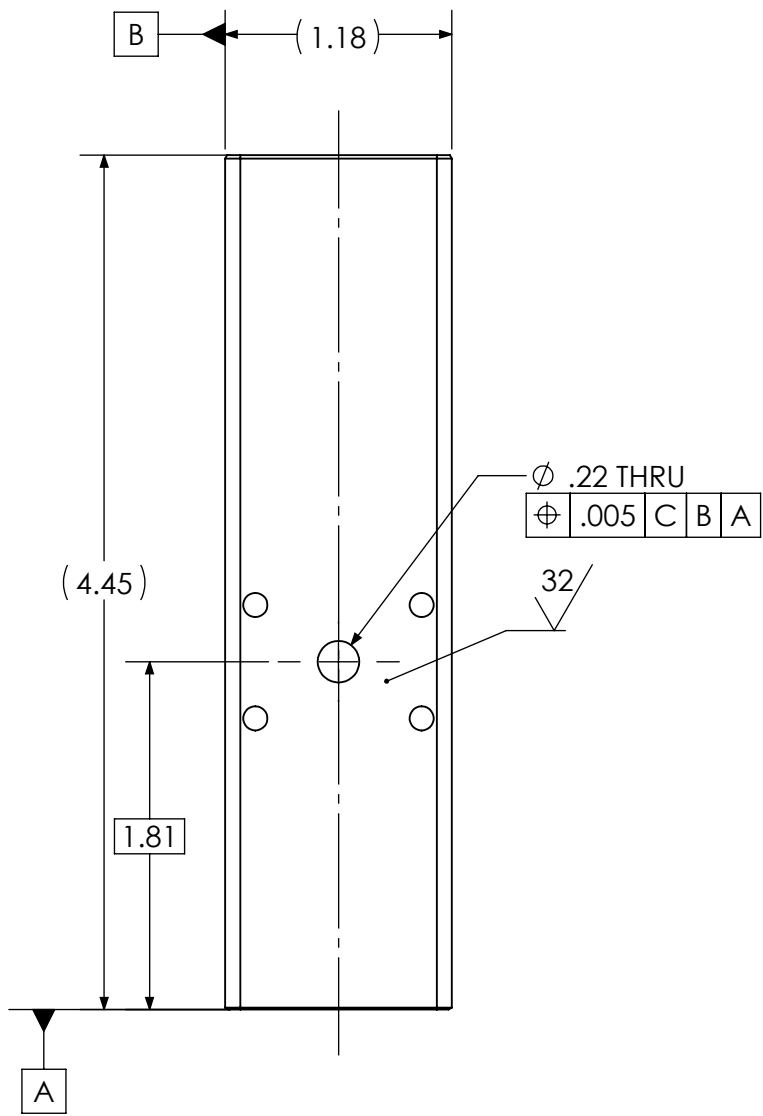

NOTES:

7. THIS PART IS A MODIFIED ZEBRA TECH HYDRO WIPER BODY.

UNLESS OTHERWISE SPECIFIED TOLERANCES ARE:				APPROVALS		DATE		MONTEREY BAY AQUARIUM RESEARCH INSTITUTE MBARI 7700 SANDHOLDT RD. MOSS LANDING, CA 95039 PH: (831) 775-1700					
1 PLACE DIM ±1/16	2 PLACE DIM ±.02	3 PLACE DIM ±.005	ANGLES ±1°	DRAWN: E. NICHOLSON	2023-08-16	ENGINEER: E. NICHOLSON	2023-08-16						
1. DIMENSIONS ARE IN INCHES				PROJECT NO: 902306		CHECKED: X		XX/XX/XXXX		DEEP HYDRO WIPER BODY			
2. DIMENSION LIMITS HELD AFTER PLATING.				PROJECT: SINKER		N/A:		100221977					
3. REMOVE BURRS AND SHARP EDGES .015 MAX.													
4. MACHINED FILLET RADII .0150-.030.													
5. MACHINED DIAMETERS ON A COMMON CENTERLINE CONCENTRIC WITHIN .005													
6. PERPENDICULARITY & PARALLELISM OF MACHINED SURFACES .002 PER INCH MAX .012 INCHES FOR SINGLE SURFACE.													
DO NOT SCALE DRAWING				WEIGHT: 0.13 LB.		SIZE B		DWG. NO. 100221967		REV. A			
						SCALE 1:1		SHEET 1 OF 1					