



THE INFORMATION CONTAINED IN THIS DRAWING IS THE SOLE PROPERTY OF MBARI ANY REPRODUCTION IN PART OR WHOLE WITHOUT THE WRITTEN PERMISSION OF MBARI IS PROHIBITED.

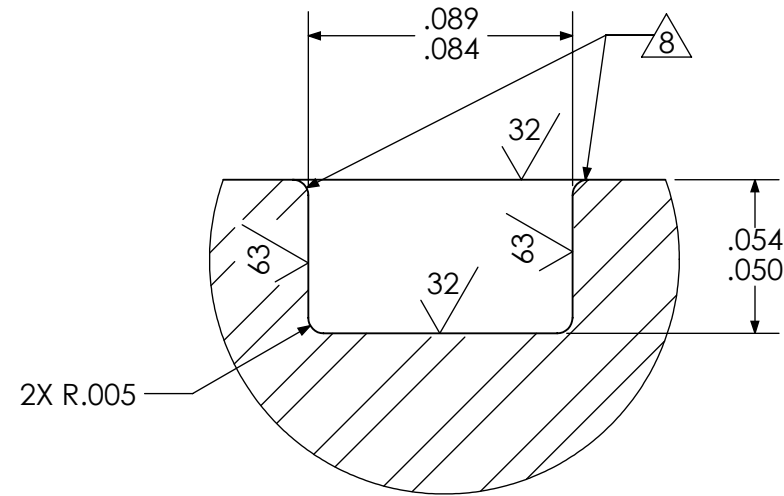

DETAIL B
SCALE 16 : 1




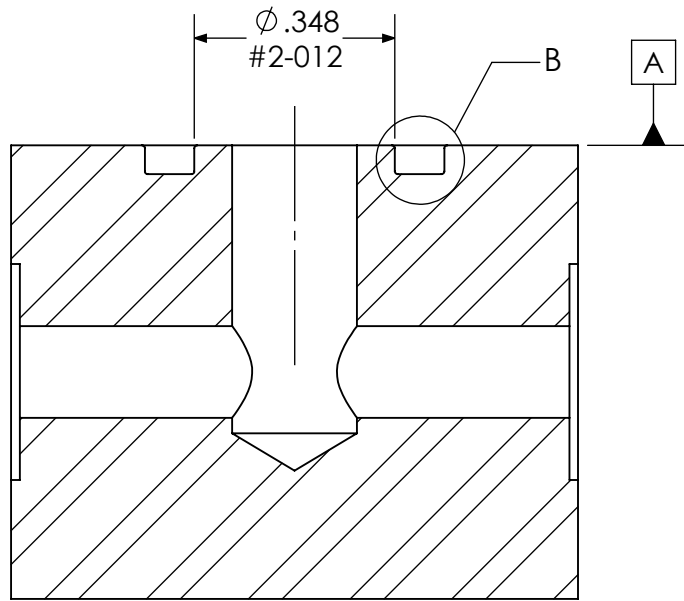


SECTION A-A

NOTES:

7. MATERIALS IS 316 SS.

8 BREAK CORNERS TO APROX .005 RAD.

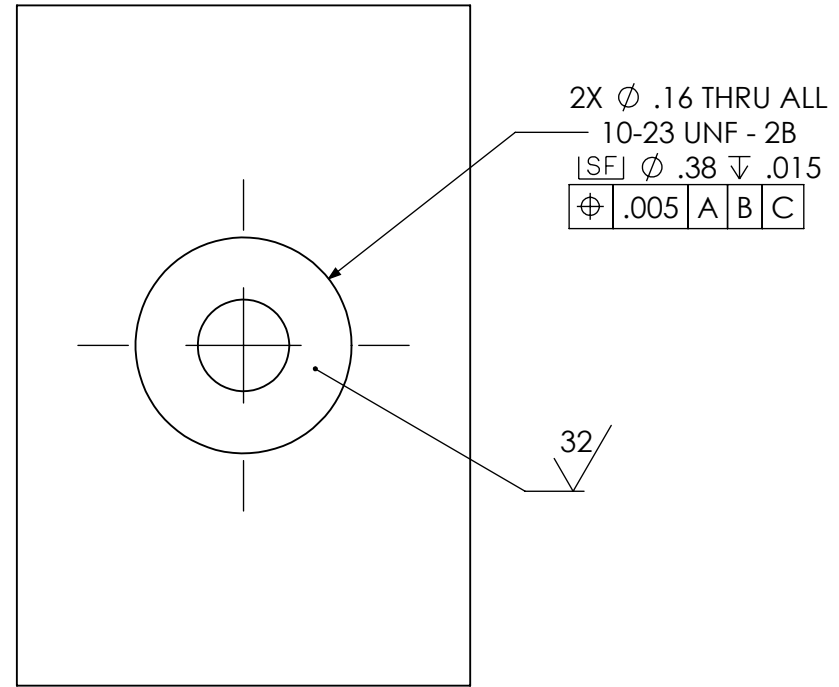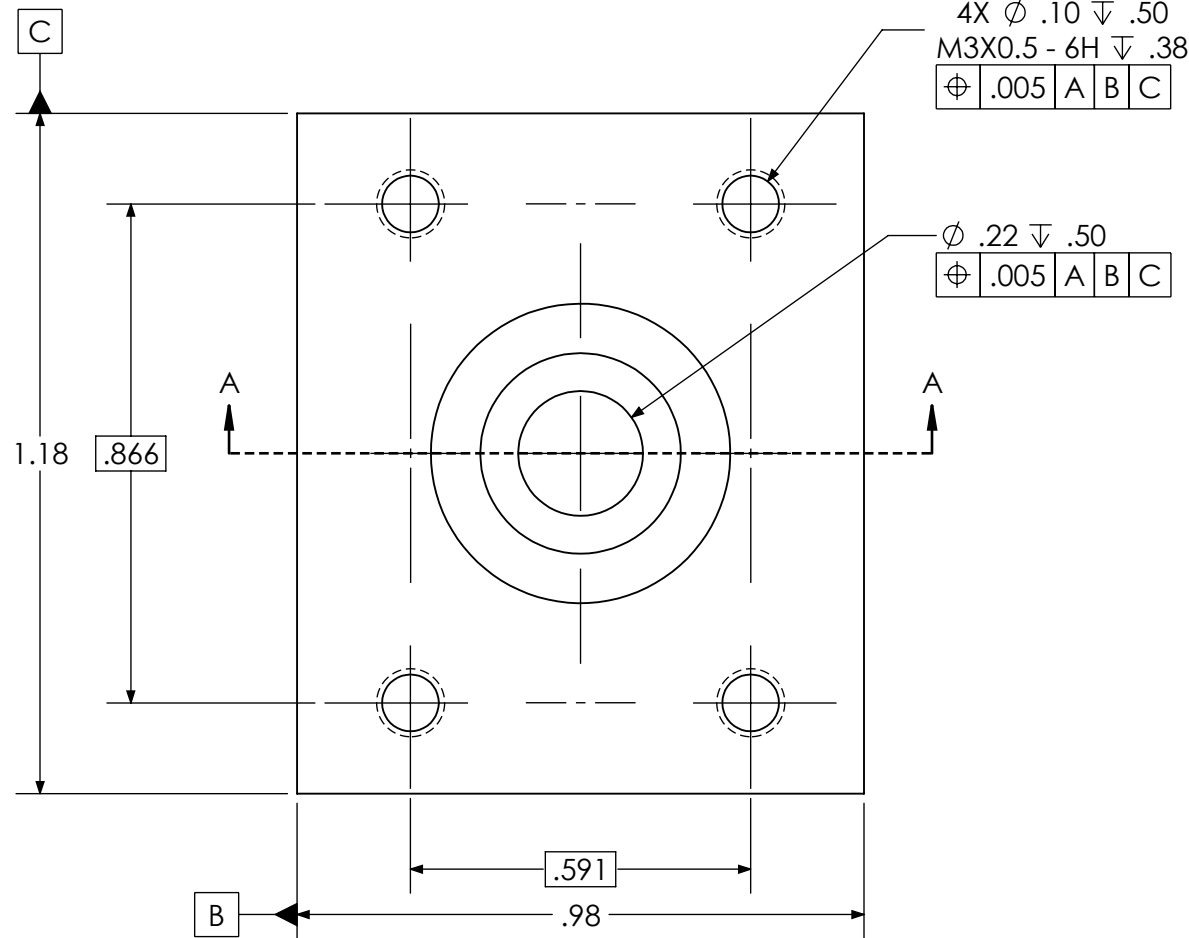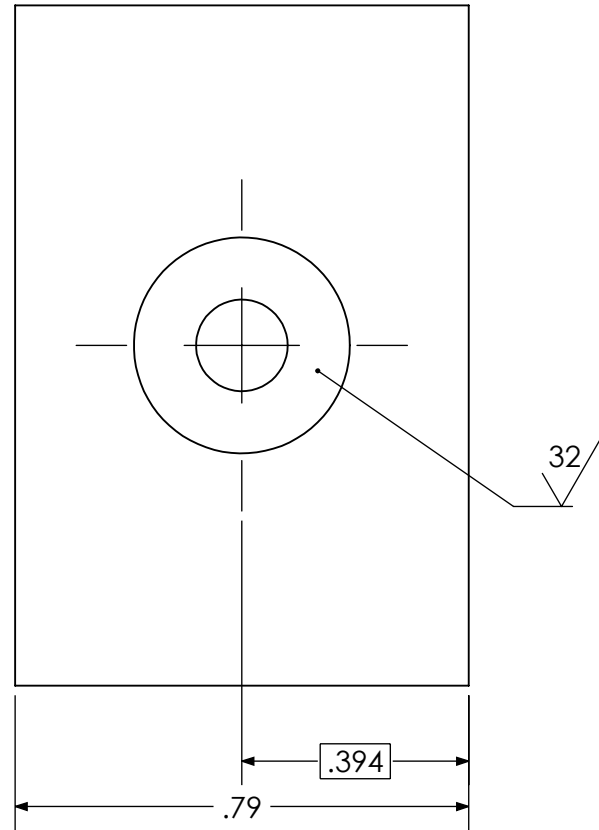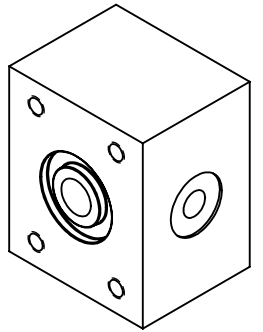

UNLESS OTHERWISE SPECIFIED TOLERANCES ARE:				APPROVALS		DATE		MONTEREY BAY AQUARIUM RESEARCH INSTITUTE		
1 PLACE DIM ±1/16	2 PLACE DIM ±.02	3 PLACE DIM ±.005	ANGLES ±1°	DRAWN: E. NICHOLSON	2023-08-16		MBARI 7700 SANDHOLDT RD. MOSS LANDING, CA 95039 PH: (831) 775-1700			
1. DIMENSIONS ARE IN INCHES 2. DIMENSION LIMITS HELD AFTER PLATING. 3. REMOVE BURRS AND SHARP EDGES .015 MAX. 4. MACHINED FILLET RADII .0150-.030. 5. MACHINED DIAMETERS ON A COMMON CENTERLINE CONCENTRIC WITHIN .005 6. PERPENDICULARITY & PARALLELISM OF MACHINED SURFACES .002 PER INCH MAX .012 INCHES FOR SINGLE SURFACE.				ENGINEER: E. NICHOLSON	2023-08-16					
				CHECKED: X	XX/XX/XXXX		WIPER COMPENSATOR BLOCK			
				PROJECT NO: 902306						
				PROJECT: SINKER						
				NHA: 100221977			SIZE B	DWG. NO. 100221978	REV. B	
DO NOT SCALE DRAWING				WEIGHT: 0.25 LB.		SCALE 3:1		SHEET 1 OF 1		