
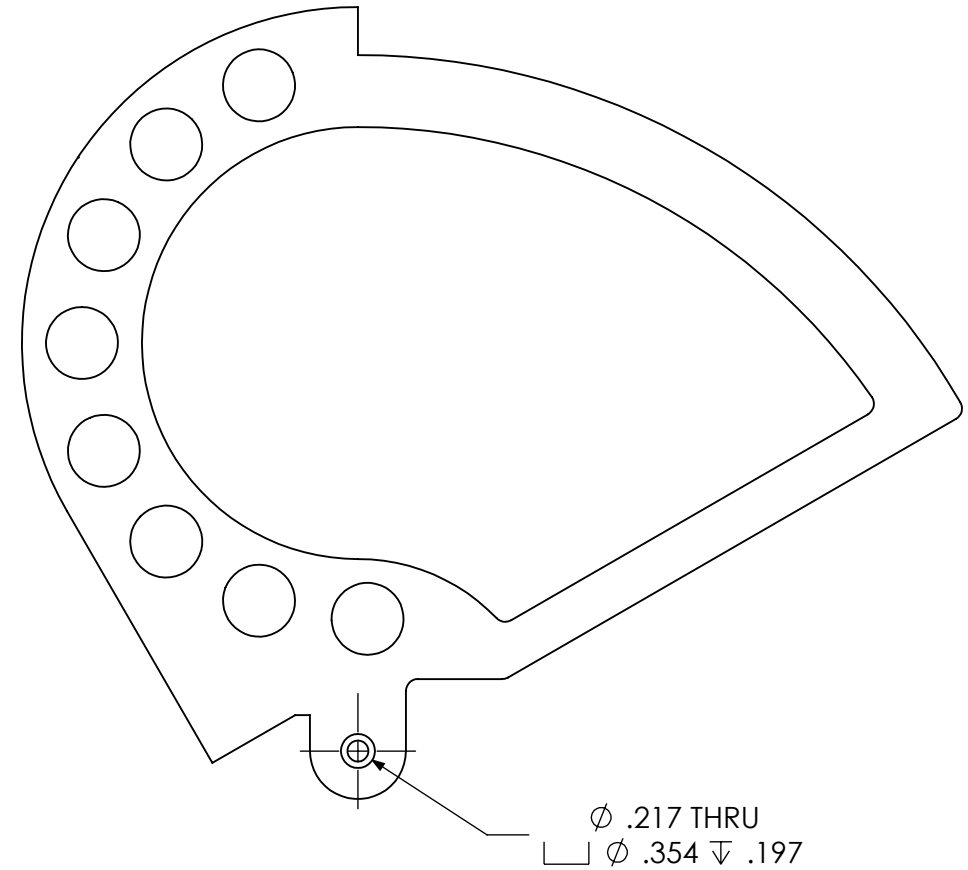
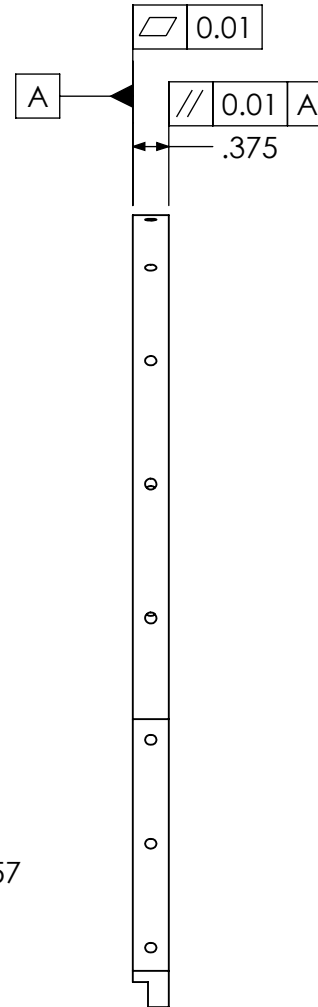
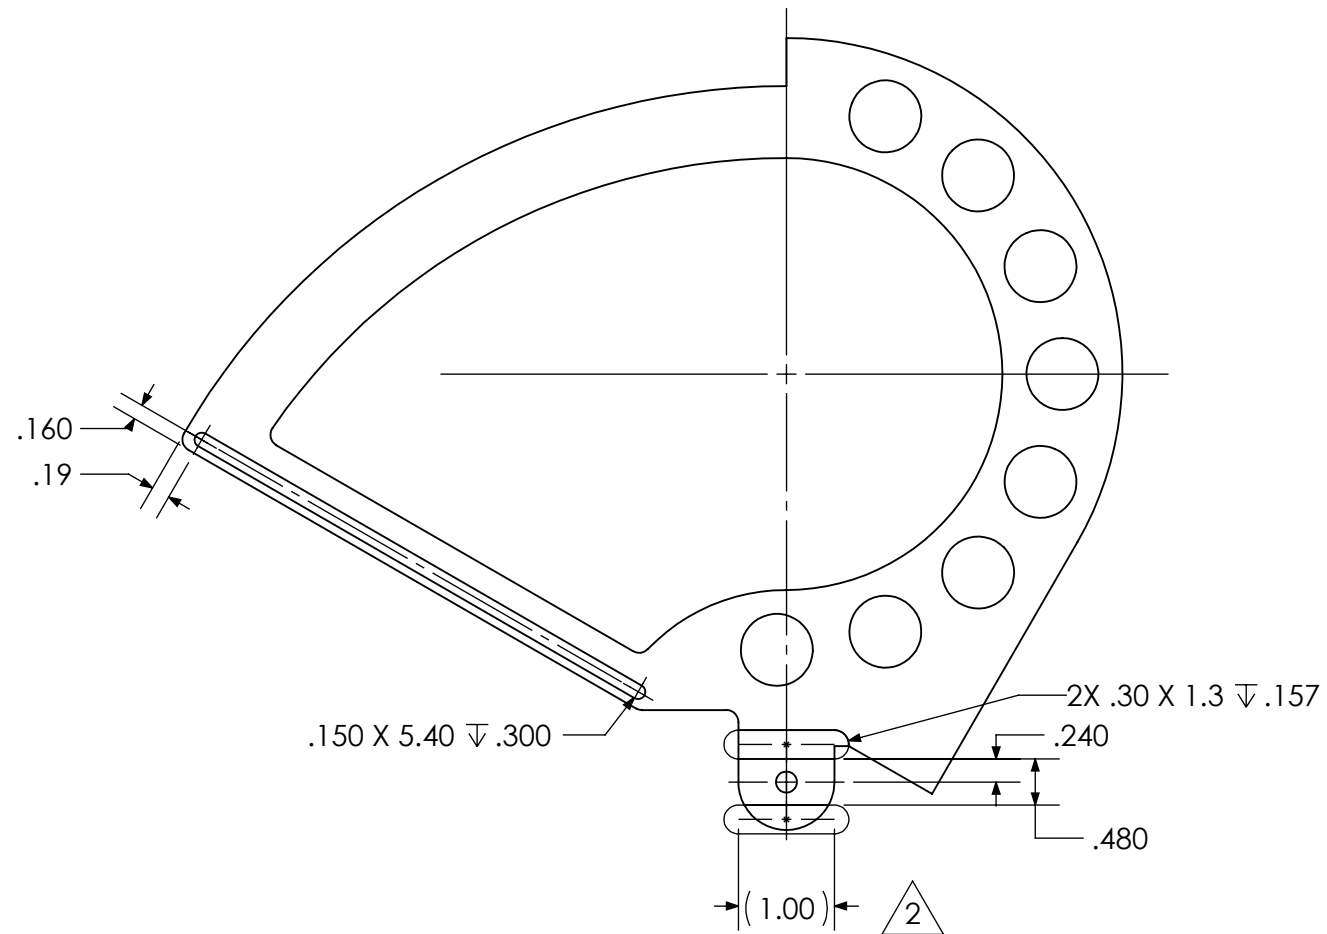


THE INFORMATION CONTAINED IN THIS DRAWING IS THE SOLE PROPERTY OF MBARI ANY REPRODUCTION IN PART OR WHOLE WITHOUT THE WRITTEN PERMISSION OF MBARI IS PROHIBITED.

REVISIONS				
ZONE	REV.	DESCRIPTION	DATE	APPROVED
	A	ORIGINAL RELEASE	3/22/2024	E.NICHOLSON

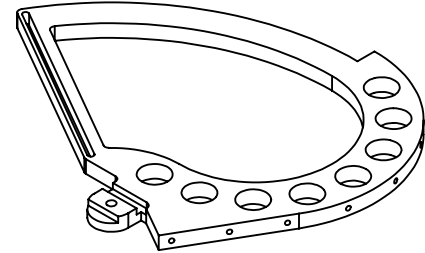

NOTES:

1. UNLESS OTHERWISE SPECIFIED,  ALL OVER. GEOMETRY CONTROLLED BY CAD FILE '100222166 STRAIGHT SEALING BRUSH_A.STEP'. QUERIED MODEL DIMENSIONS SHOULD BE TREATED AS BASIC.
-  MOTOR MOUNT SLOT PATHS SKETCHED FOR REFERENCE ONLY.

UNLESS OTHERWISE SPECIFIED				APPROVALS		DATE		MONTEREY BAY AQUARIUM RESEARCH INSTITUTE MBARI 7700 SANDHOLDT RD. MOSS LANDING, CA 95039 PH: (831) 775-1700					
1 PLACE DIM ±1/16		2 PLACE DIM ±.02		3 PLACE DIM ±.005		ANGLES ±1°		DRAWN: ENOCH NICHOLSON 2024-03-21		STRAIGHT SEALING BRUSH			
- DIMENSIONS ARE IN INCHES. - DIMENSION LINES HELD AFTER PLATING. - REMOVE BURRS AND SHARP EDGES .015 MAX. - MAXIMUM FILLET RADII .015-.030. - Φ .005 FOR MACHINED DIAMETERS SHARING A C. - $\perp$ & $\parallel$ OF MACHINED SURFACES .002 PER INCH. MAX. .012 INCHES FOR SINGLE SURFACE. - $\checkmark$ ON MACHINED SURFACES - $\sqrt{12}$ ON DRILLED HOLES								ENGINEER: ENOCH NICHOLSON 2024-03-21					
								CHECKED: X XX/XX/XXXX					
								PROJECT: 902306 SINKER					
MATERIAL: ABS - BLACK								SIZE B		DWG. NO. 100222166		REV. A	
DO NOT SCALE DRAWING								WEIGHT: 0.26 LB.		SCALE 1:2		SHEET 1 OF 1	