



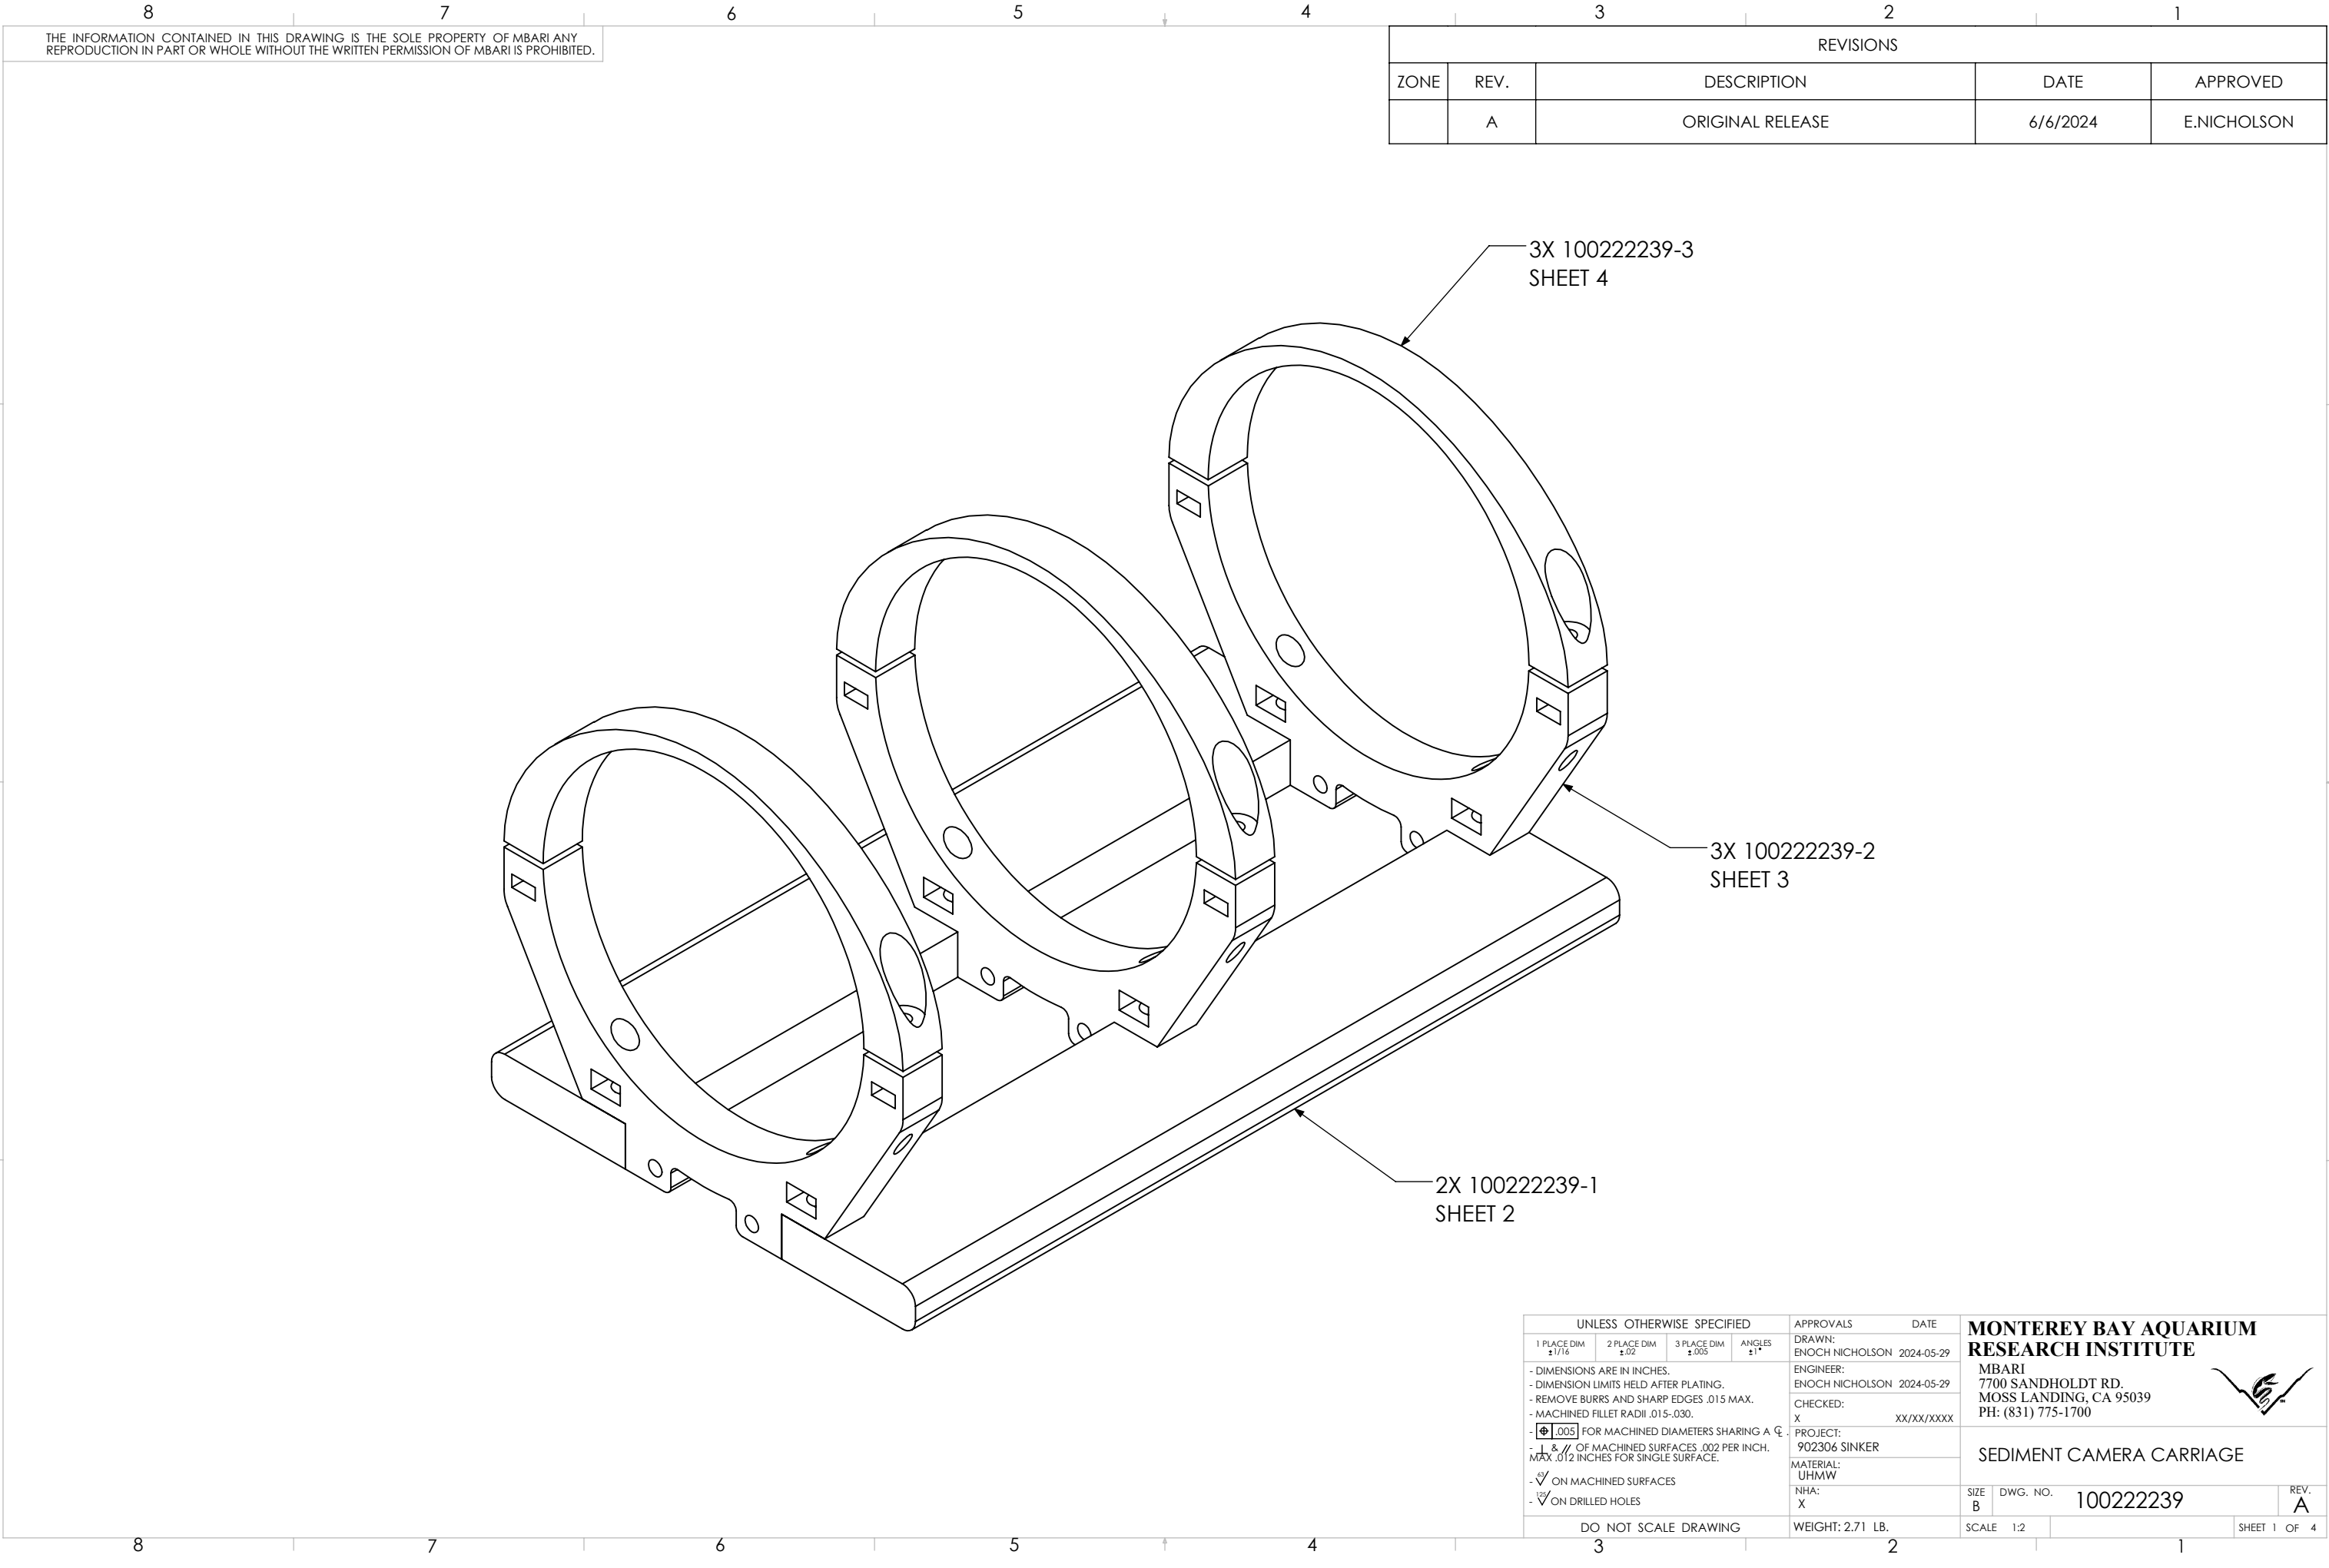

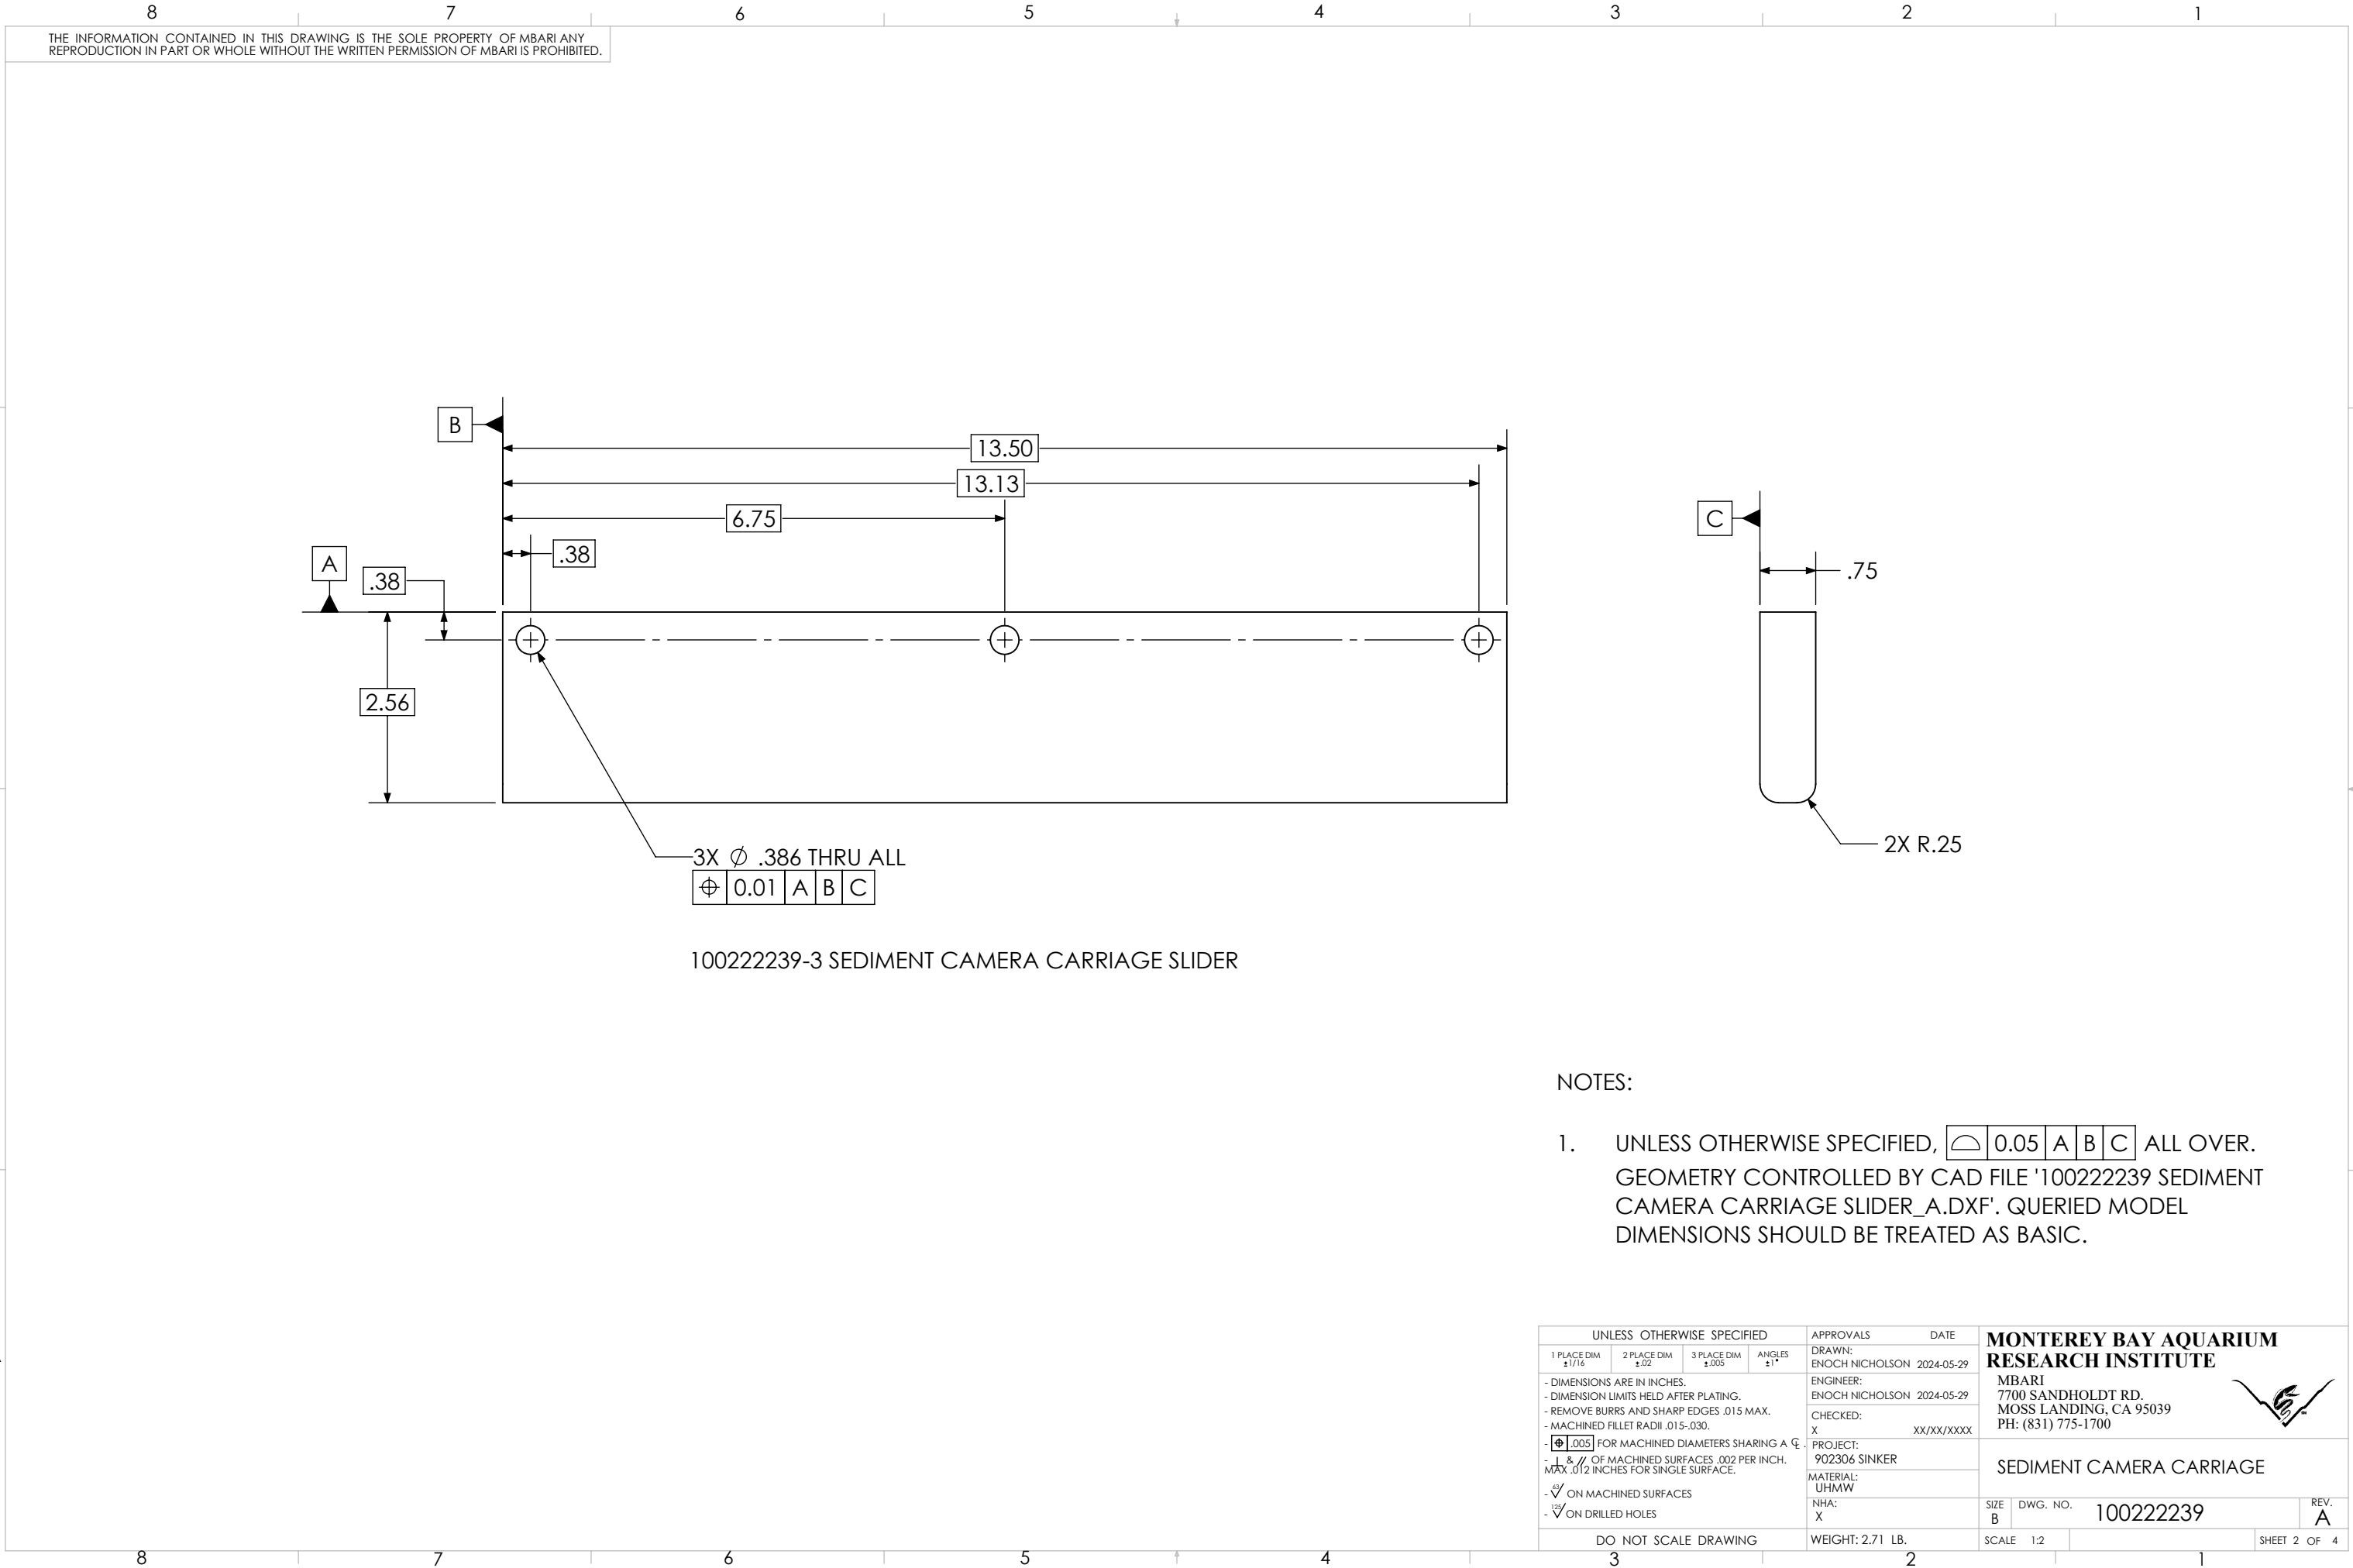




100222239-3 SEDIMENT CAMERA CARRIAGE SLIDER

NOTES:

1. UNLESS OTHERWISE SPECIFIED,  0.05 A B C ALL OVER. GEOMETRY CONTROLLED BY CAD FILE '100222239 SEDIMENT CAMERA CARRIAGE SLIDER_A.DXF'. QUERIED MODEL DIMENSIONS SHOULD BE TREATED AS BASIC.

UNLESS OTHERWISE SPECIFIED				APPROVALS		DATE		MONTEREY BAY AQUARIUM RESEARCH INSTITUTE			
1 PLACE DIM ±1/16	2 PLACE DIM ±.02	3 PLACE DIM ±.005	ANGLES ±1°	DRAWN: ENOCH NICHOLSON		2024-05-29					
- DIMENSIONS ARE IN INCHES. - DIMENSION LIMITS HELD AFTER PLATING. - REMOVE BURRS AND SHARP EDGES .015 MAX. - MACHINED FILLET RADII .015-.030. -  .005 FOR MACHINED DIAMETERS SHARING A  . -  &  OF MACHINED SURFACES .002 PER INCH. MAX .012 INCHES FOR SINGLE SURFACE. -  ON MACHINED SURFACES -  ON DRILLED HOLES				ENGINEER: ENOCH NICHOLSON		2024-05-29		MBARI 7700 SANDHOLDT RD. MOSS LANDING, CA 95039 PH: (831) 775-1700 			
				CHECKED: X		XX/XX/XXXX					
				PROJECT: 902306 SINKER				SEDIMENT CAMERA CARRIAGE			
				MATERIAL: UHMW							
				NHA: X				SIZE B	DWG. NO. 100222239	REV. A	
DO NOT SCALE DRAWING				WEIGHT: 2.71 LB.				SCALE 1:2		SHEET 2 OF 4	

THE INFORMATION CONTAINED IN THIS DRAWING IS THE SOLE PROPERTY OF MBARI ANY REPRODUCTION IN PART OR WHOLE WITHOUT THE WRITTEN PERMISSION OF MBARI IS PROHIBITED.

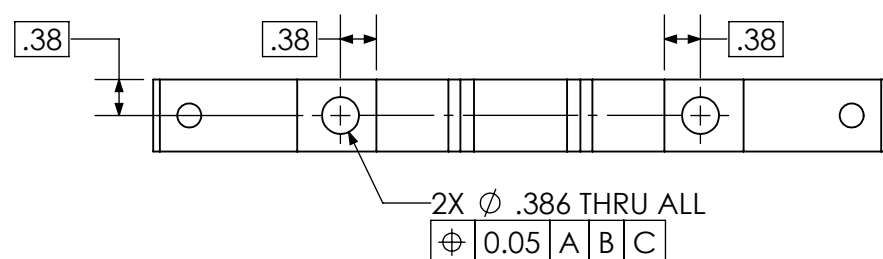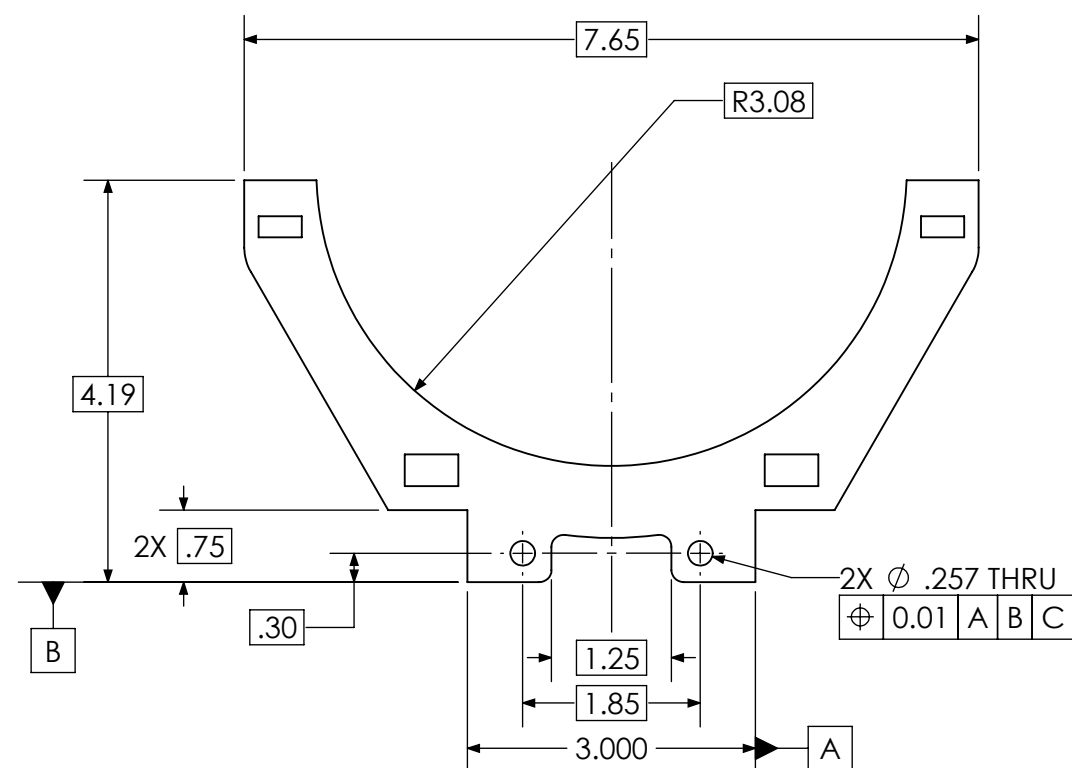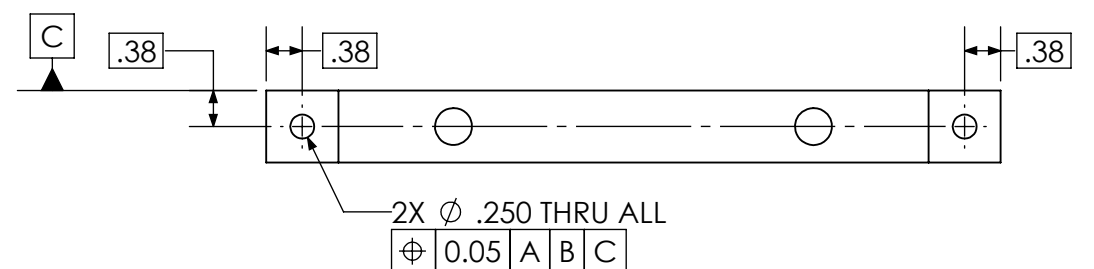

100222239-2 SEDIMENT CAMERA CARRIAGE CLAMP BASE

NOTES:

1. UNLESS OTHERWISE SPECIFIED,

	0.05	A	B	C
---	------	---	---	---

 ALL OVER.
GEOMETRY CONTROLLED BY CAD FILE '100222239 SEDIMENT
CAMERA CARRIAGE CLAMP BASE_A.DXF'. QUERIED MODEL
DIMENSIONS SHOULD BE TREATED AS BASIC.

UNLESS OTHERWISE SPECIFIED				APPROVALS		DATE		MONTEREY BAY AQUARIUM RESEARCH INSTITUTE			
1 PLACE DIM ±.1/16"	2 PLACE DIM ±.02"	3 PLACE DIM ±.005	ANGLES ±1°	DRAWN: ENOCH NICHOLSON		2024-05-29		MBARI 7700 SANDHOLDT RD. MOSS LANDING, CA 95039 PH: (831) 775-1700			
- DIMENSIONS ARE IN INCHES. - DIMENSION LINES HELD AFTER PLATING. - REMOVE BURRS AND SHARP EDGES .015 MAX. - MACHINED FILLET RADII .015-.030. - Φ.005 FOR MACHINED DIAMETERS SHARING A C. - $\frac{1}{16}$ & $\frac{1}{32}$ OF MACHINED SURFACES .002 PER INCH. MAX. .012 INCHES FOR SINGLE SURFACE. - $\frac{1}{32}$ ON MACHINED SURFACES - $\frac{1}{32}$ ON DRILLED HOLES DO NOT SCALE DRAWING				ENGINEER: ENOCH NICHOLSON		2024-05-29		SEDIMENT CAMERA CARRIAGE SCALE 1:2 SHEET 3 OF 4			
				CHECKED: X		XX/XX/XXXX					
				PROJECT: 902306 SINKER							
				MATERIAL: UHMW							
								NHA: X			

