


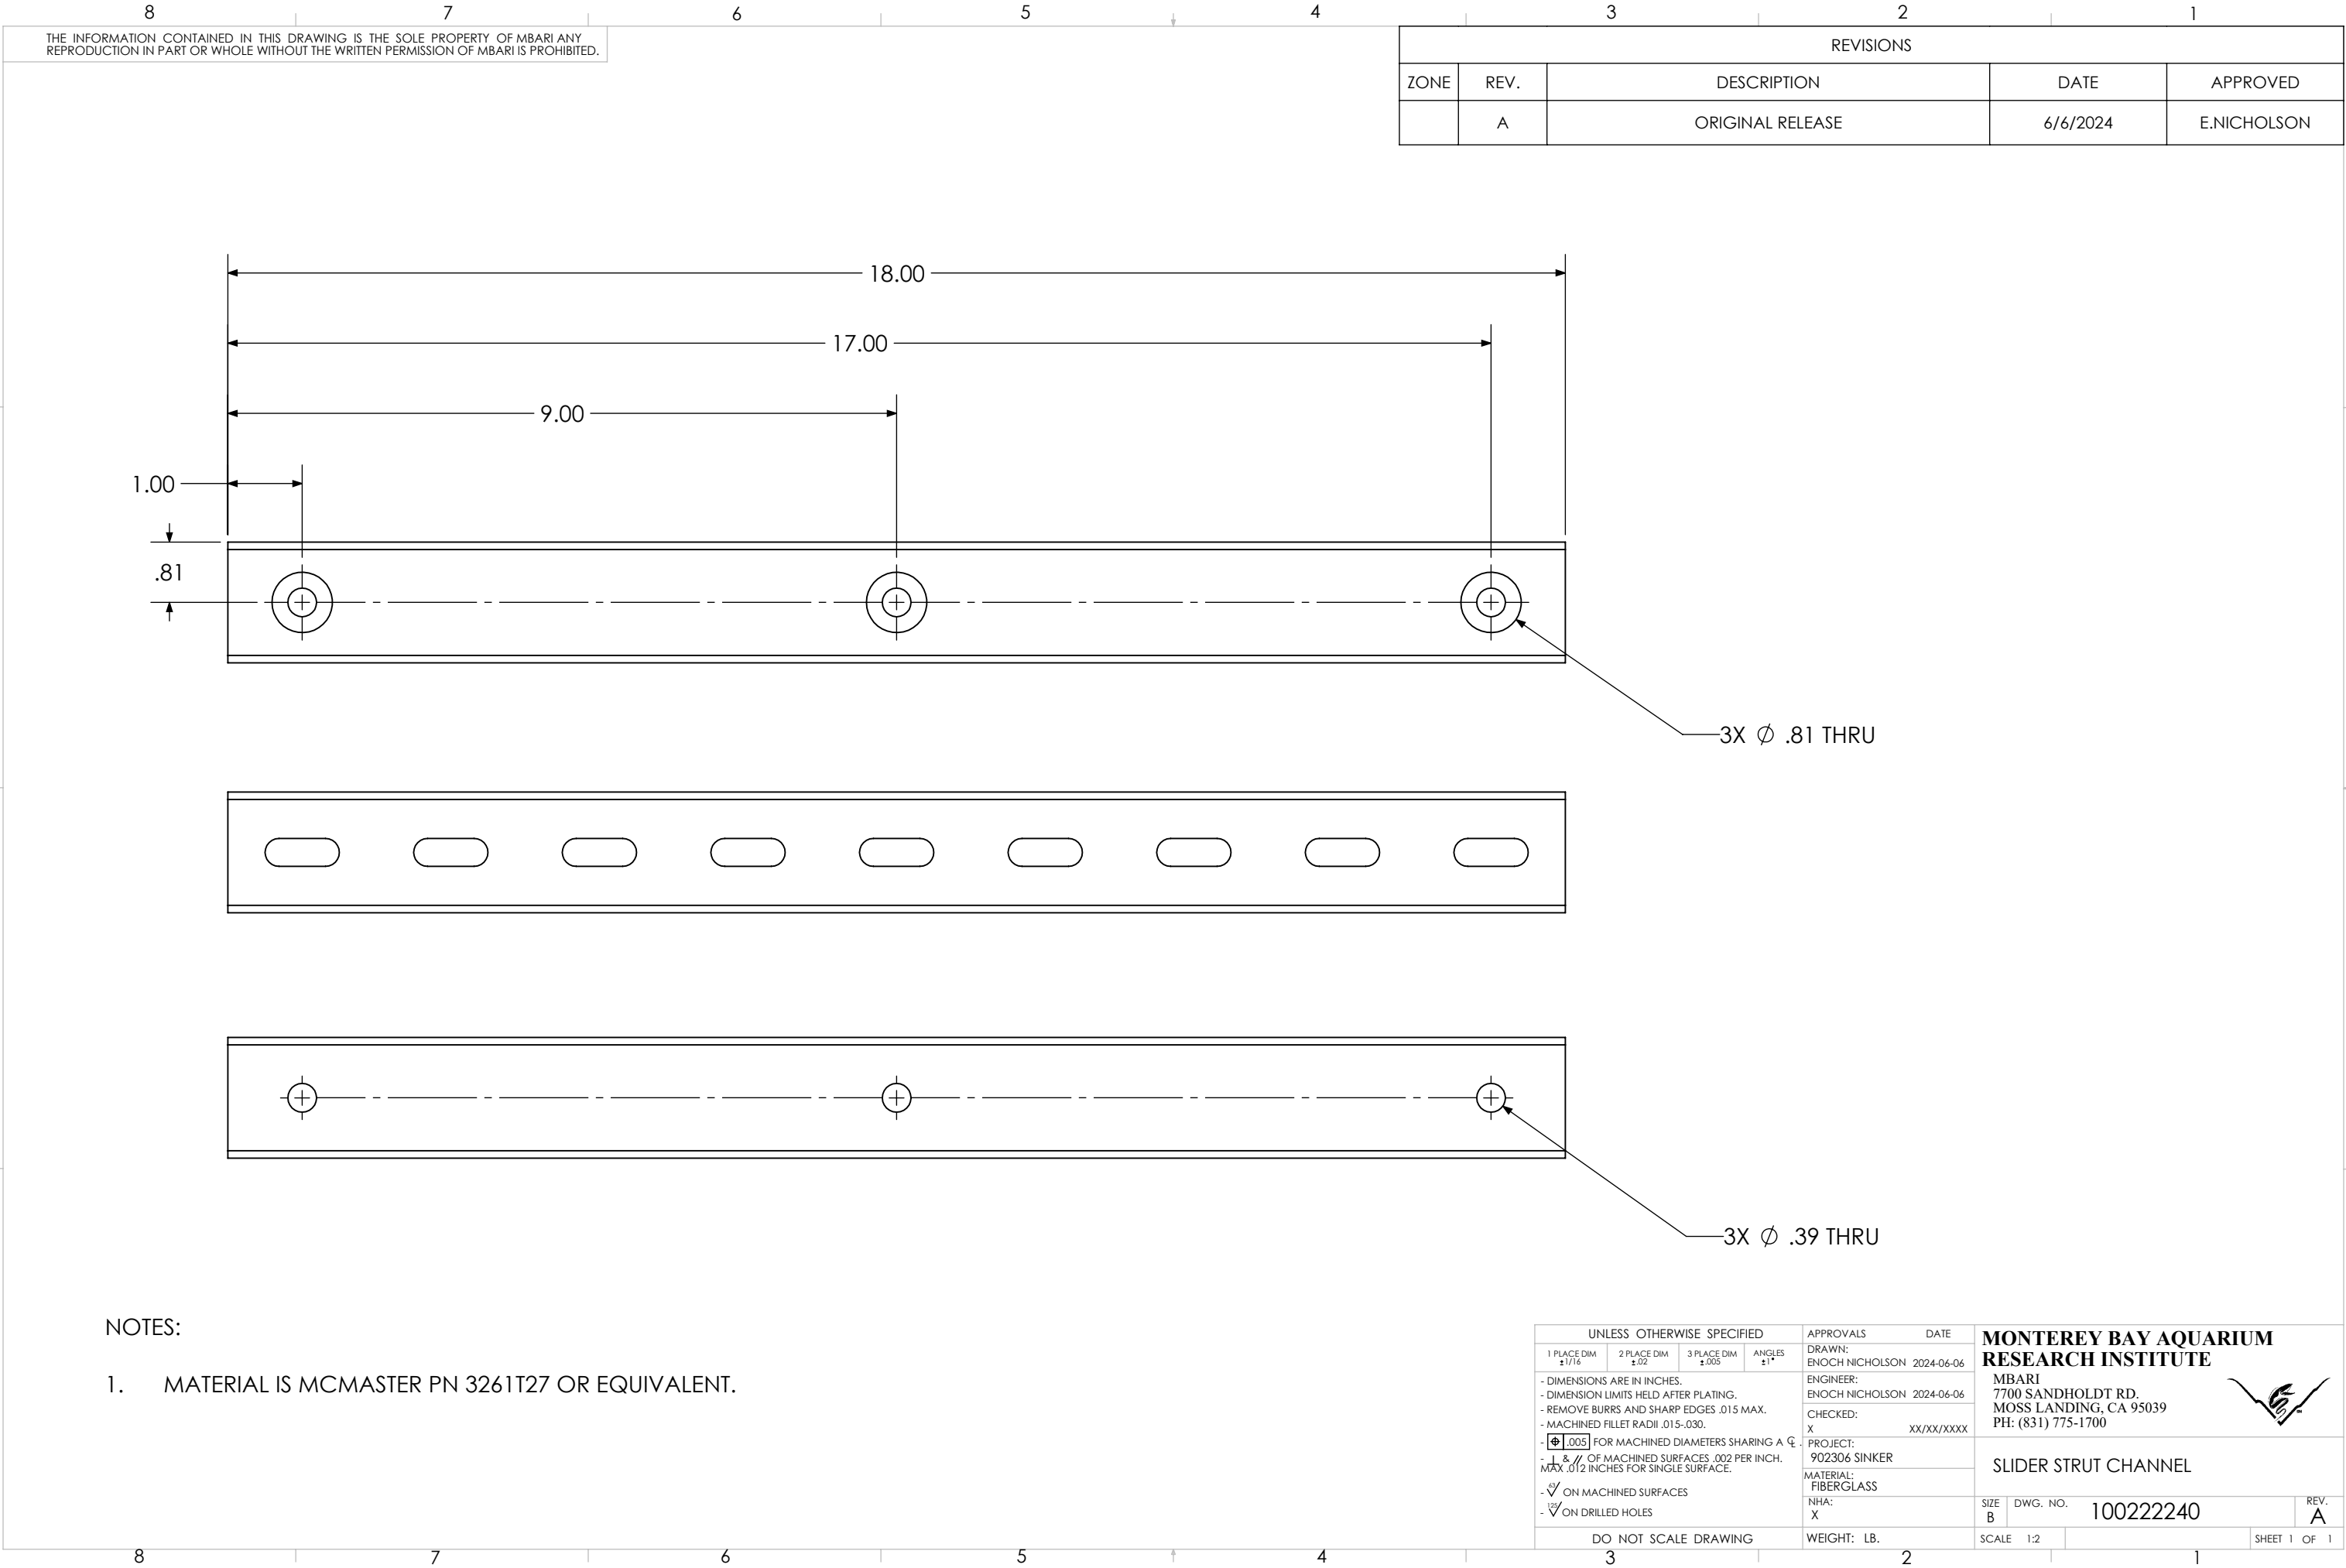

MONTEREY BAY AQUARIUM
RESEARCH INSTITUTE

MBARI
7700 SANDHOLDT RD.
MOSS LANDING, CA 95039
PH: (831) 775-1700



SLIDER STRUT CHANNEL