
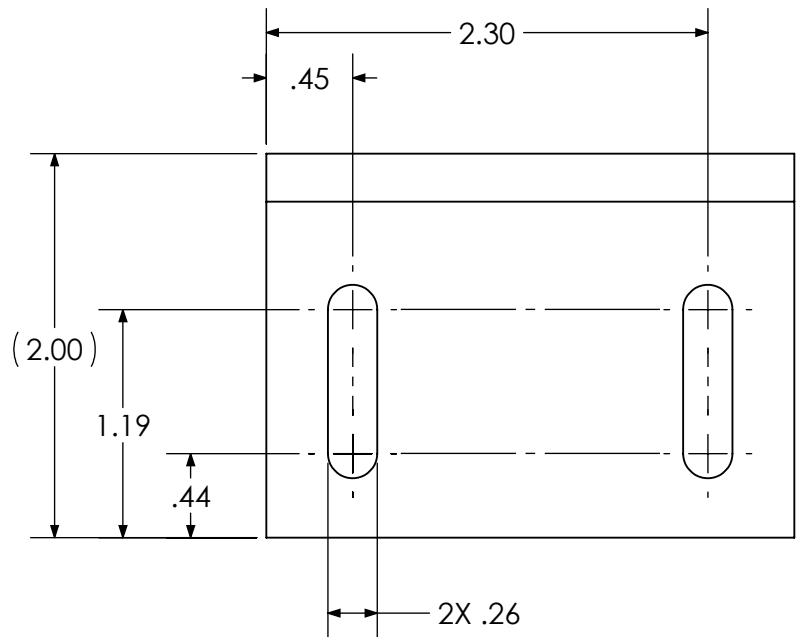
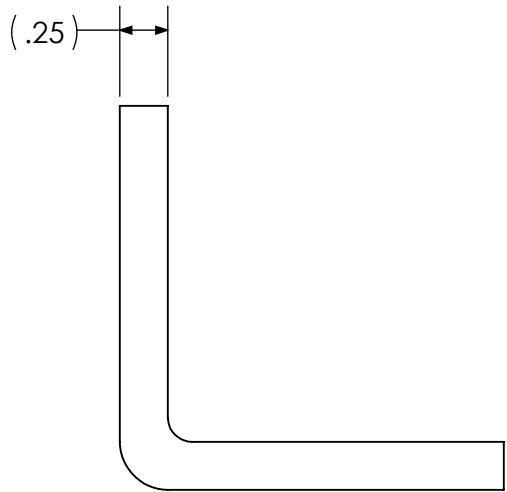
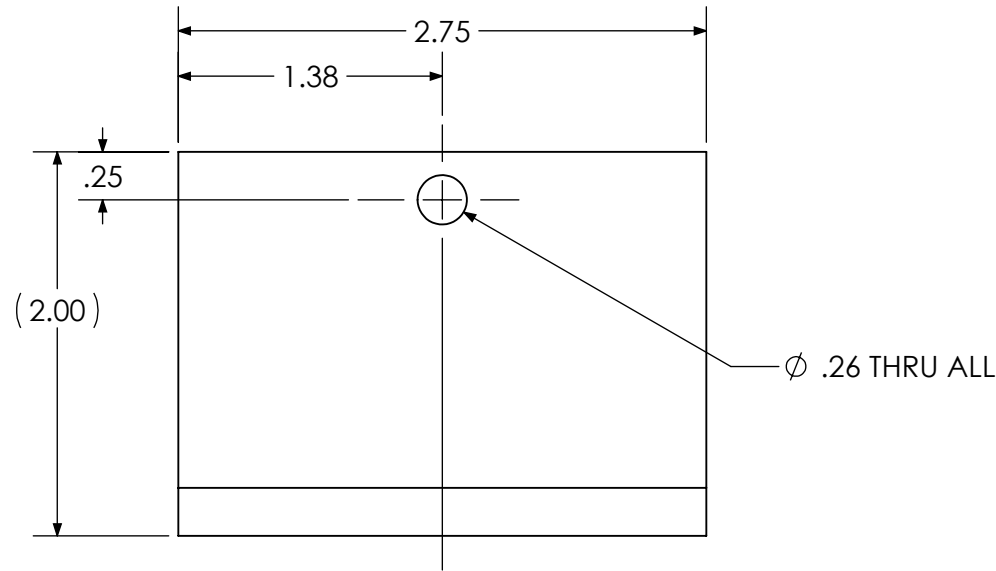


THE INFORMATION CONTAINED IN THIS DRAWING IS THE SOLE PROPERTY OF MBARI ANY REPRODUCTION IN PART OR WHOLE WITHOUT THE WRITTEN PERMISSION OF MBARI IS PROHIBITED.

REVISIONS				
ZONE	REV.	DESCRIPTION	DATE	APPROVED

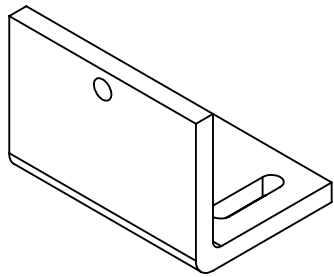

NOTES:

1. MATERIAL IS MCMASTER PN 7300T19 OR EQUIVALENT.

UNLESS OTHERWISE SPECIFIED				APPROVALS		DATE		MONTEREY BAY AQUARIUM RESEARCH INSTITUTE 			
1 PLACE DIM ±1/16	2 PLACE DIM ±.02	3 PLACE DIM ±.005	ANGLES ±1°	DRAWN: ENOCH NICHOLSON		2024-06-06		MBARI 7700 SANDHOLDT RD. MOSS LANDING, CA 95039 PH: (831) 775-1700			
DIMENSIONS ARE IN INCHES. - DIMENSION LIMITS HELD AFTER PLATING. - REMOVE BURRS AND SHARP EDGES .015 MAX. - MACHINED FILLET RADII .015-.030.				ENGINEER: ENOCH NICHOLSON		2024-06-06		LINEAR ACTUATOR ANGLED MOUNT			
				CHECKED: X		XX/XX/XXXX					
				PROJECT: 902306 SINKER							
☒ .005 FOR MACHINED DIAMETERS SHARING A C. ☐ & ☐ OF MACHINED SURFACES .002 PER INCH. MAX .012 INCHES FOR SINGLE SURFACE.				MATERIAL: GREEN FIBER GLASS				SIZE B DWG. NO. 100222242 REV. A			
☒ ON MACHINED SURFACES ☒ ON DRILLED HOLES				NHA: X							
DO NOT SCALE DRAWING				WEIGHT: 0.15 LB.		SCALE 1:1				SHEET 1 OF 1	