


THE INFORMATION CONTAINED IN THIS DRAWING IS THE SOLE PROPERTY OF MBARI ANY REPRODUCTION IN PART OR WHOLE WITHOUT THE WRITTEN PERMISSION OF MBARI IS PROHIBITED.

REVISIONS				
ZONE	REV.	DESCRIPTION	DATE	APPROVED
	A	ORIGINAL RELEASE	8/13/2024	E.NICHOLSON
	B	ADDED WIPER MOTOR MOUNT FEATURES	8/15/2024	E.NICHOLSON

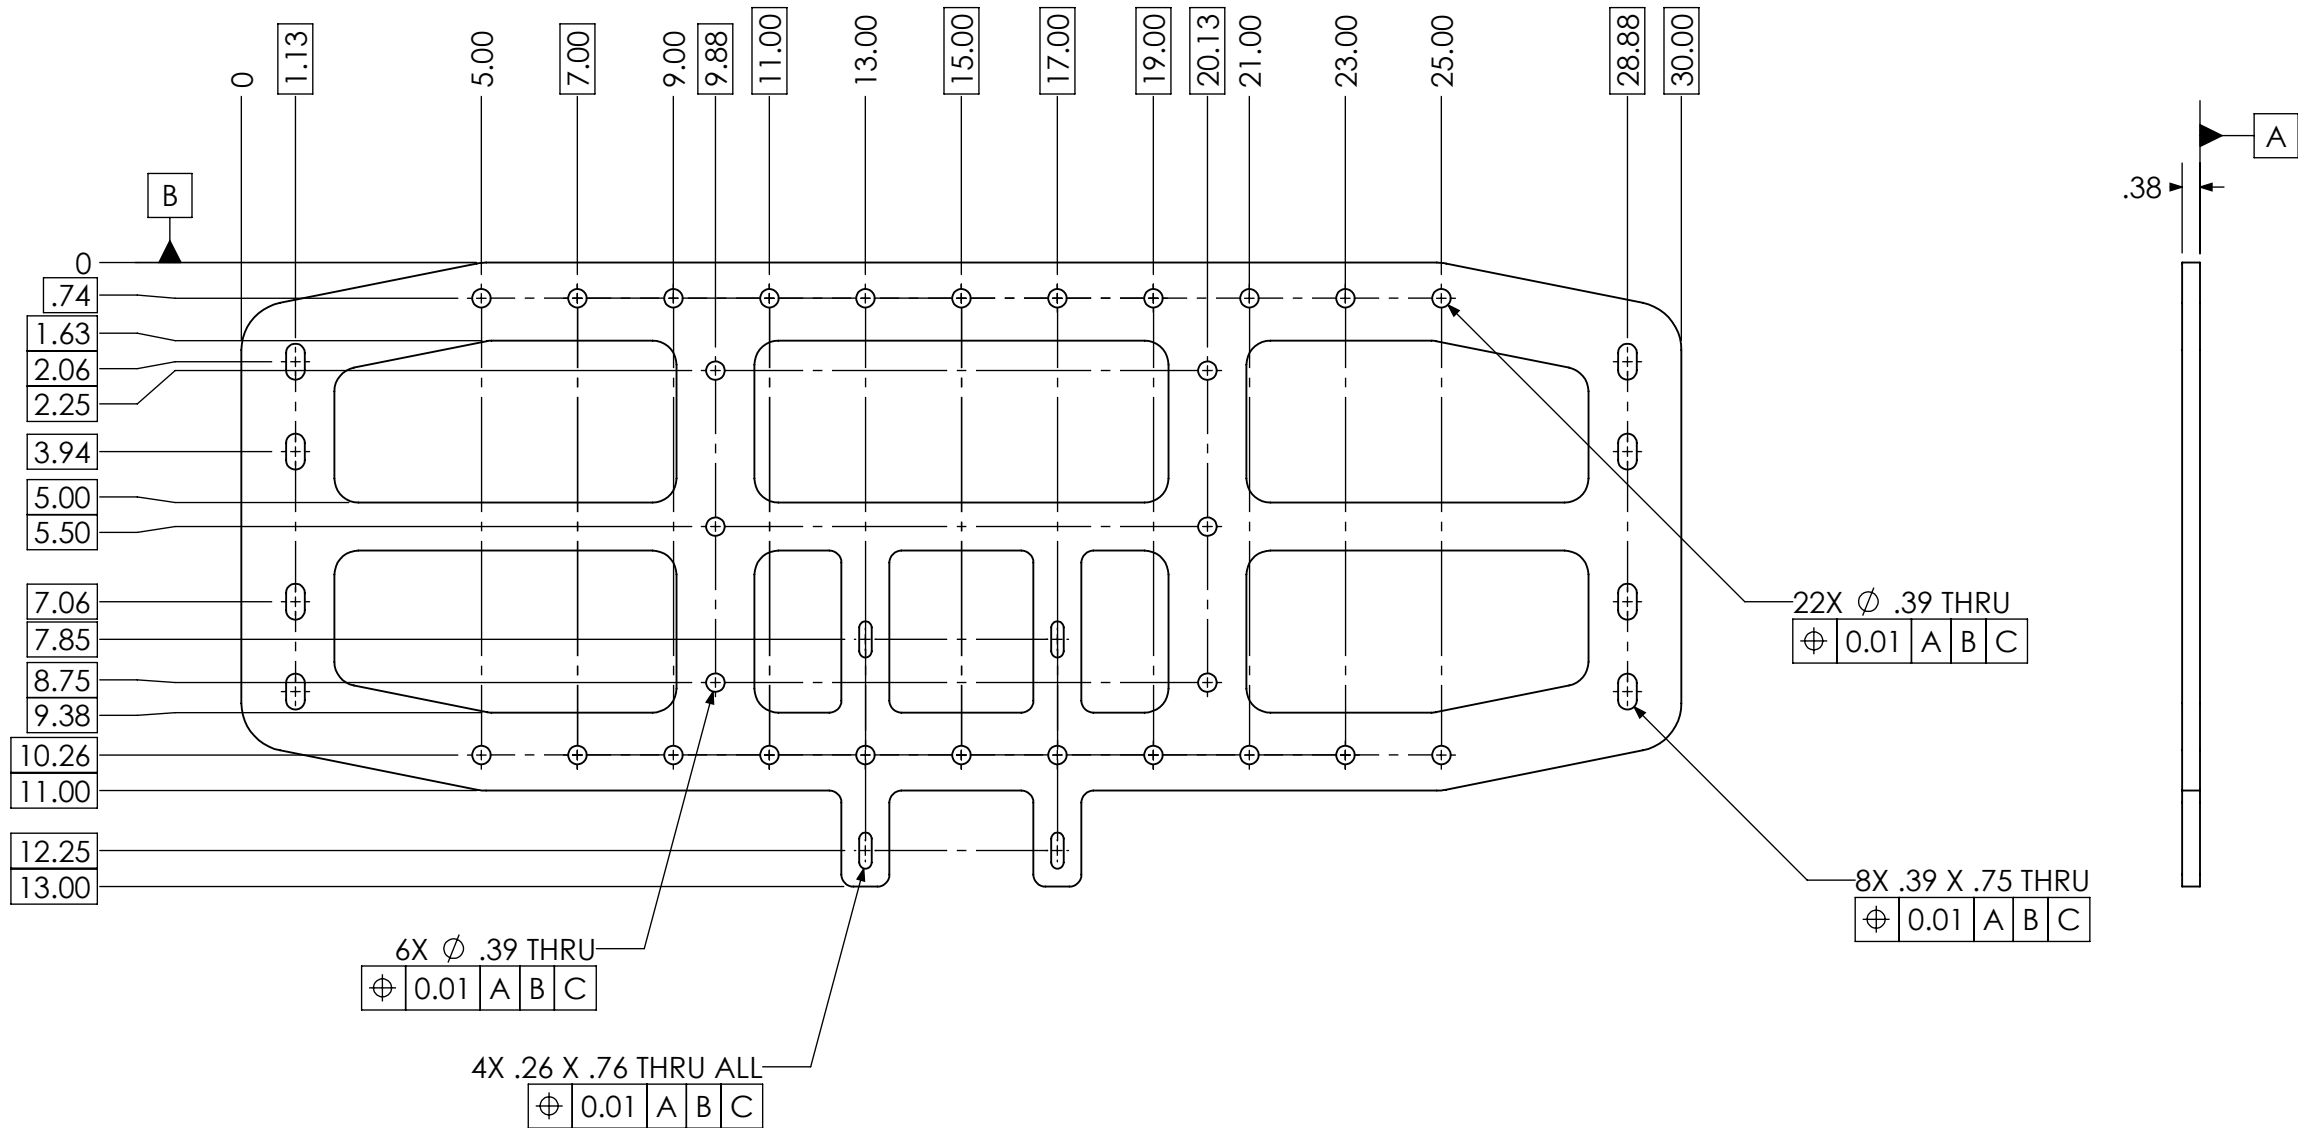

NOTES:

1. UNLESS OTHERWISE SPECIFIED,  0.05 | A | B | C | ALL OVER.
GEOMETRY CONTROLLED BY CAD FILE '100222304 SINKING
CAMERA MOUNT PLATE_A.STEP'. QUERIED MODEL
DIMENSIONS SHOULD BE TREATED AS BASIC.
2. USE STOCK ON HAND IF POSSIBLE. IF NONE AVAILABLE, USE
MCMASTER PN 8549K57 OR EQUIVALENT.

UNLESS OTHERWISE SPECIFIED				APPROVALS		DATE		MONTEREY BAY AQUARIUM RESEARCH INSTITUTE </			
----------------------------	--	--	--	-----------	--	------	--	---	--	--	--