




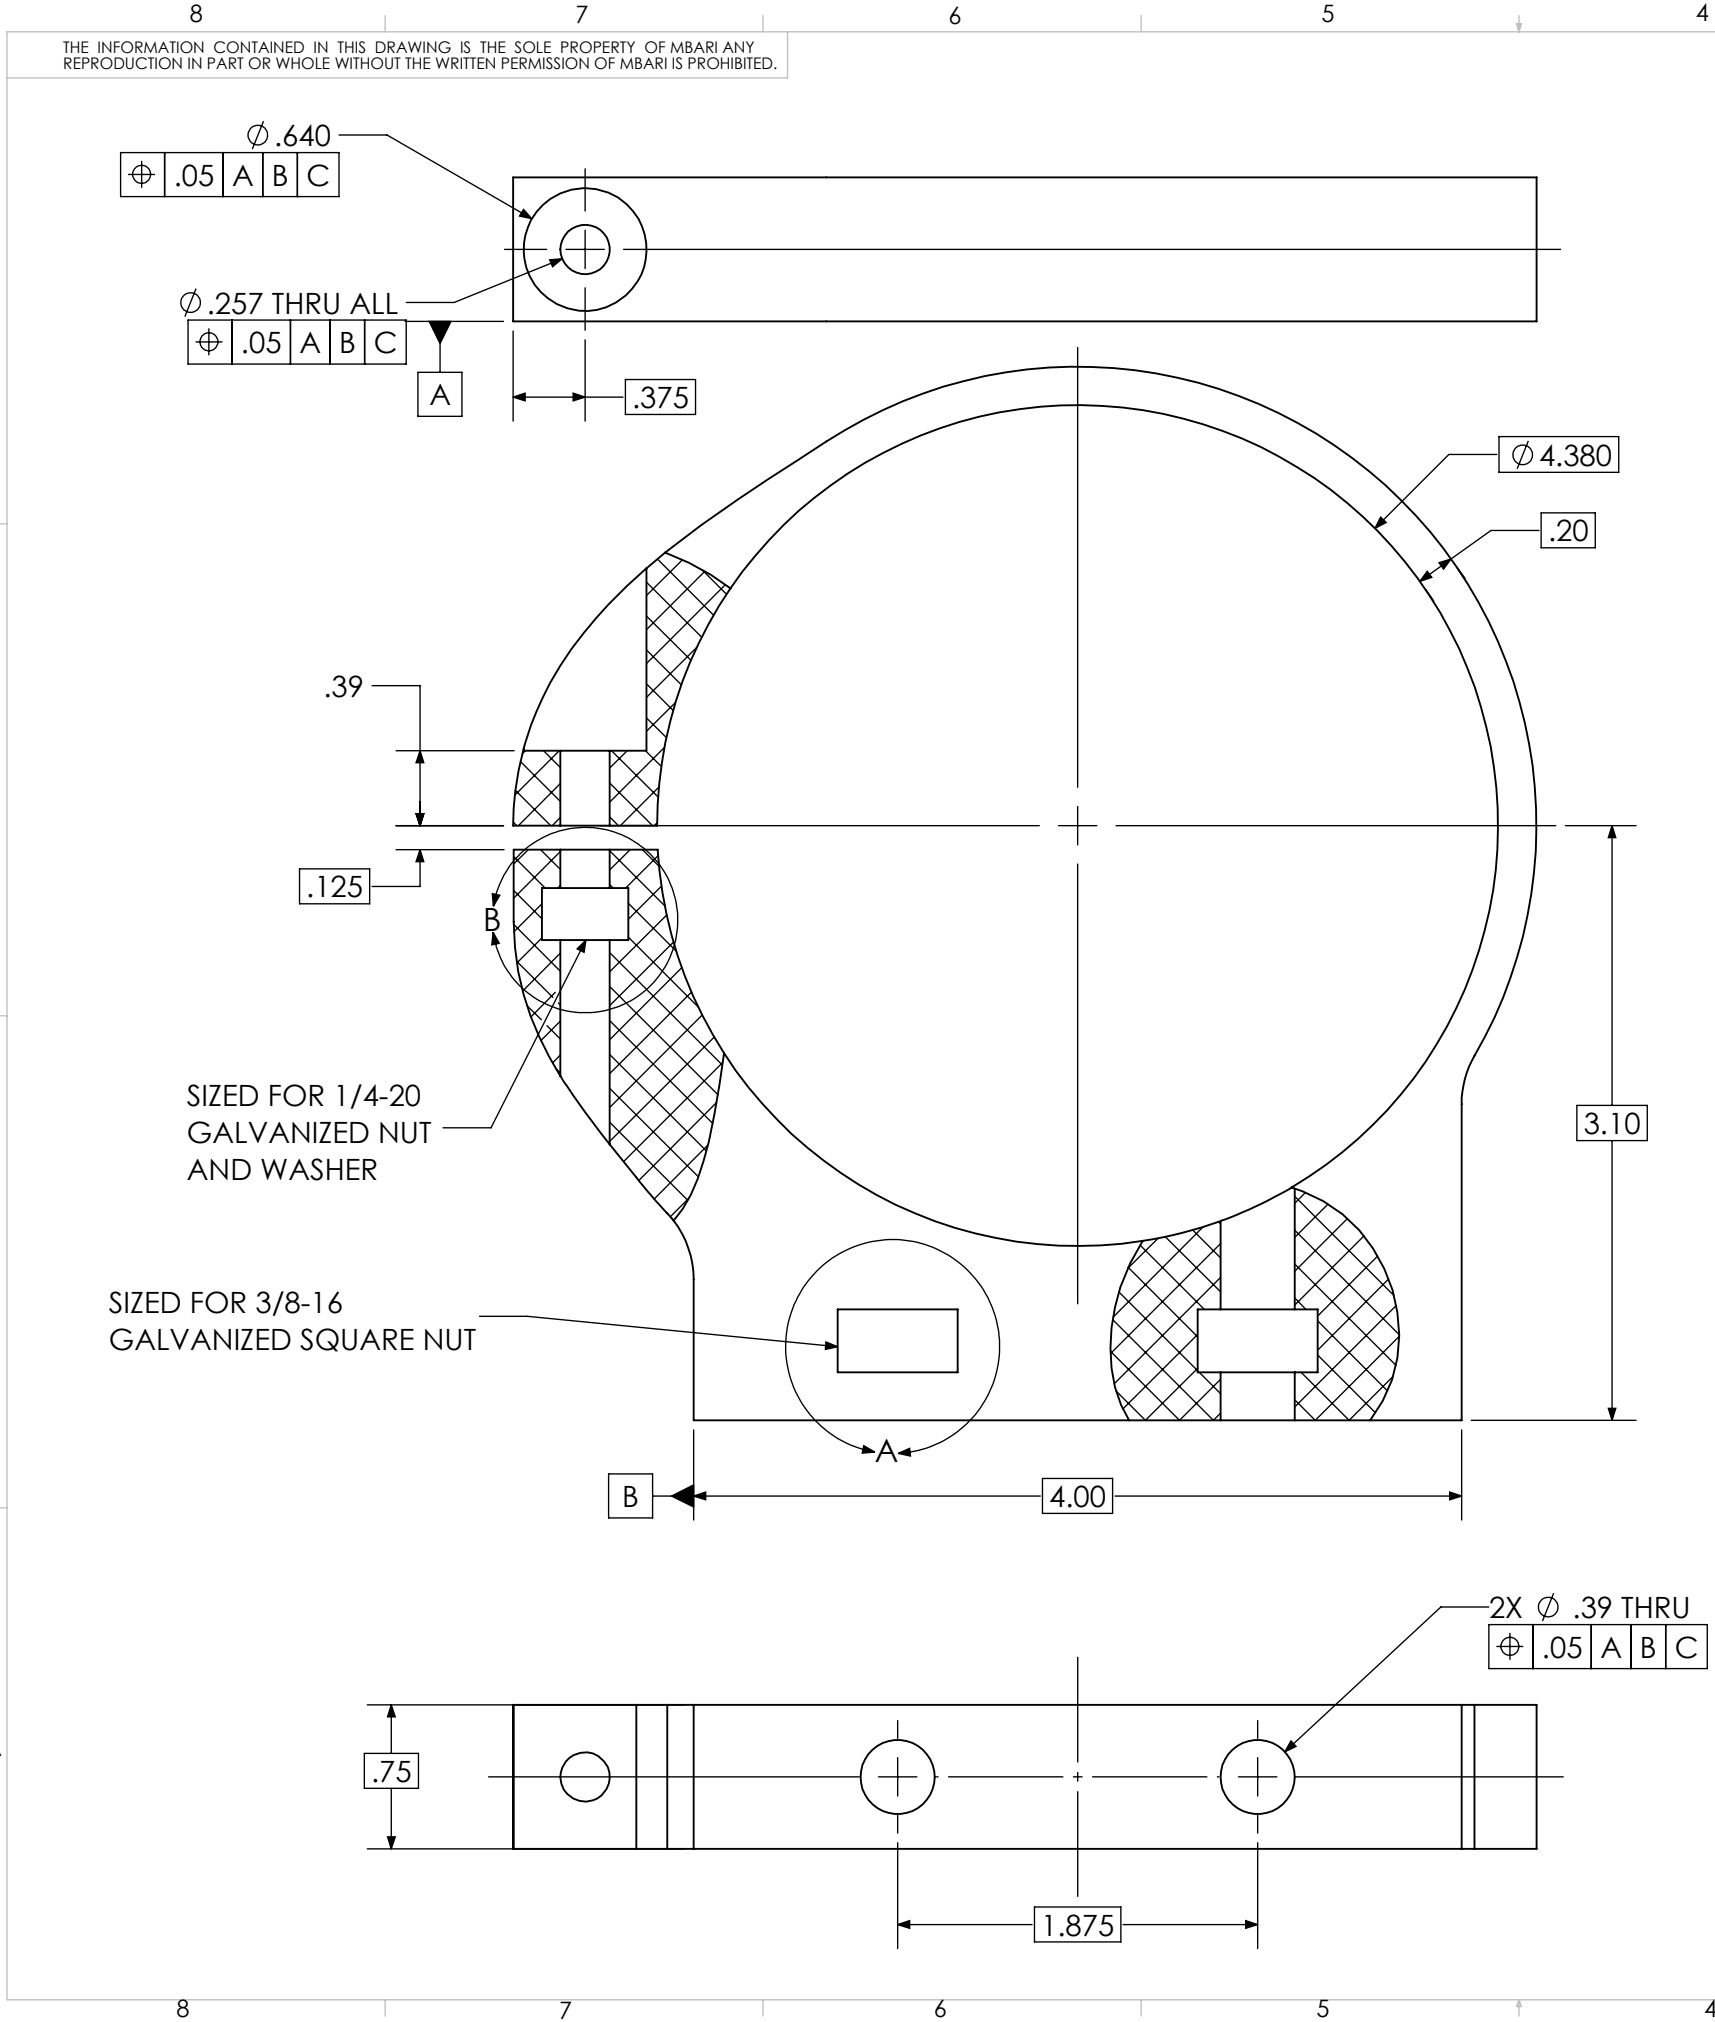

REVISIONS				
ZONE	REV.	DESCRIPTION	DATE	APPROVED
	A	ORIGINAL RELEASE	8/12/2024	E.NICHOLSON

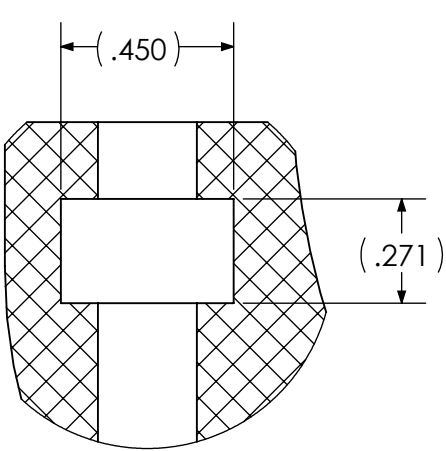

DETAIL B
SCALE 2 : 1

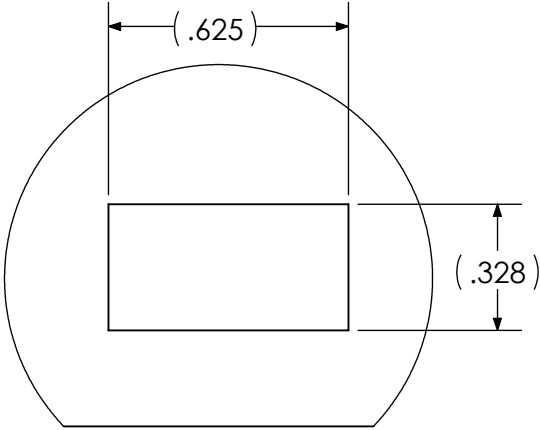

DETAIL A
SCALE 2 : 1

- NOTES:
- UNLESS OTHERWISE SPECIFIED, $\sqrt{0.05}$ A B C ALL OVER. GEOMETRY CONTROLLED BY CAD FILE '100222305 SINKING HOUSING OUTER SUPPORT BLOCK_A.STEP'. QUERIED MODEL DIMENSIONS SHOULD BE TREATED AS BASIC.

UNLESS OTHERWISE SPECIFIED				APPROVALS		DATE	MONTEREY BAY AQUARIUM RESEARCH INSTITUTE		
1 PLACE DIM $\pm 1/16$	2 PLACE DIM $\pm .02$	3 PLACE DIM $\pm .005$	ANGLES $\pm 1^\circ$	DRAWN: ENOCH		2024-08-08			
- DIMENSIONS ARE IN INCHES. - DIMENSION LIMITS HELD AFTER PLATING. - REMOVE BURRS AND SHARP EDGES .015 MAX. - MACHINED FILLET RADII .015-.030. - $\sqrt{0.005}$ FOR MACHINED DIAMETERS SHARING A C. - $\sqrt{0.005}$ OF MACHINED SURFACES .002 PER INCH. MAX. .012 INCHES FOR SINGLE SURFACE. - $\sqrt{0.005}$ ON MACHINED SURFACES - $\sqrt{0.005}$ ON DRILLED HOLES				ENGINEER: ENOCH		2024-08-08	MBARI 7700 SANDHOLDT RD. MOSS LANDING, CA 95039 PH: (831) 775-1700		
				CHECKED: X		XX/XX/XXXX			
				PROJECT: 902306 SINKER			SINKING HOUSING OUTER SUPPORT BLOCK		
				MATERIAL: UHMW					
DO NOT SCALE DRAWING				NHA: X			SIZE B	DWG. NO. 100222305	REV. A
				WEIGHT: 0.20 LB.			SCALE 1:1		SHEET 1 OF 1