
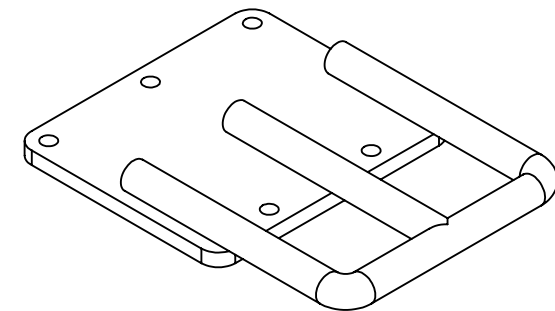
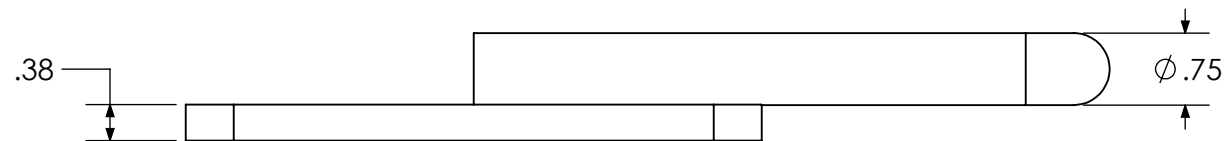


THE INFORMATION CONTAINED IN THIS DRAWING IS THE SOLE PROPERTY OF MBARI ANY REPRODUCTION IN PART OR WHOLE WITHOUT THE WRITTEN PERMISSION OF MBARI IS PROHIBITED.

REVISIONS				
ZONE	REV.	DESCRIPTION	DATE	APPROVED
	A	ORIGINAL RELEASE	9/12/2024	E.NICHOLSON

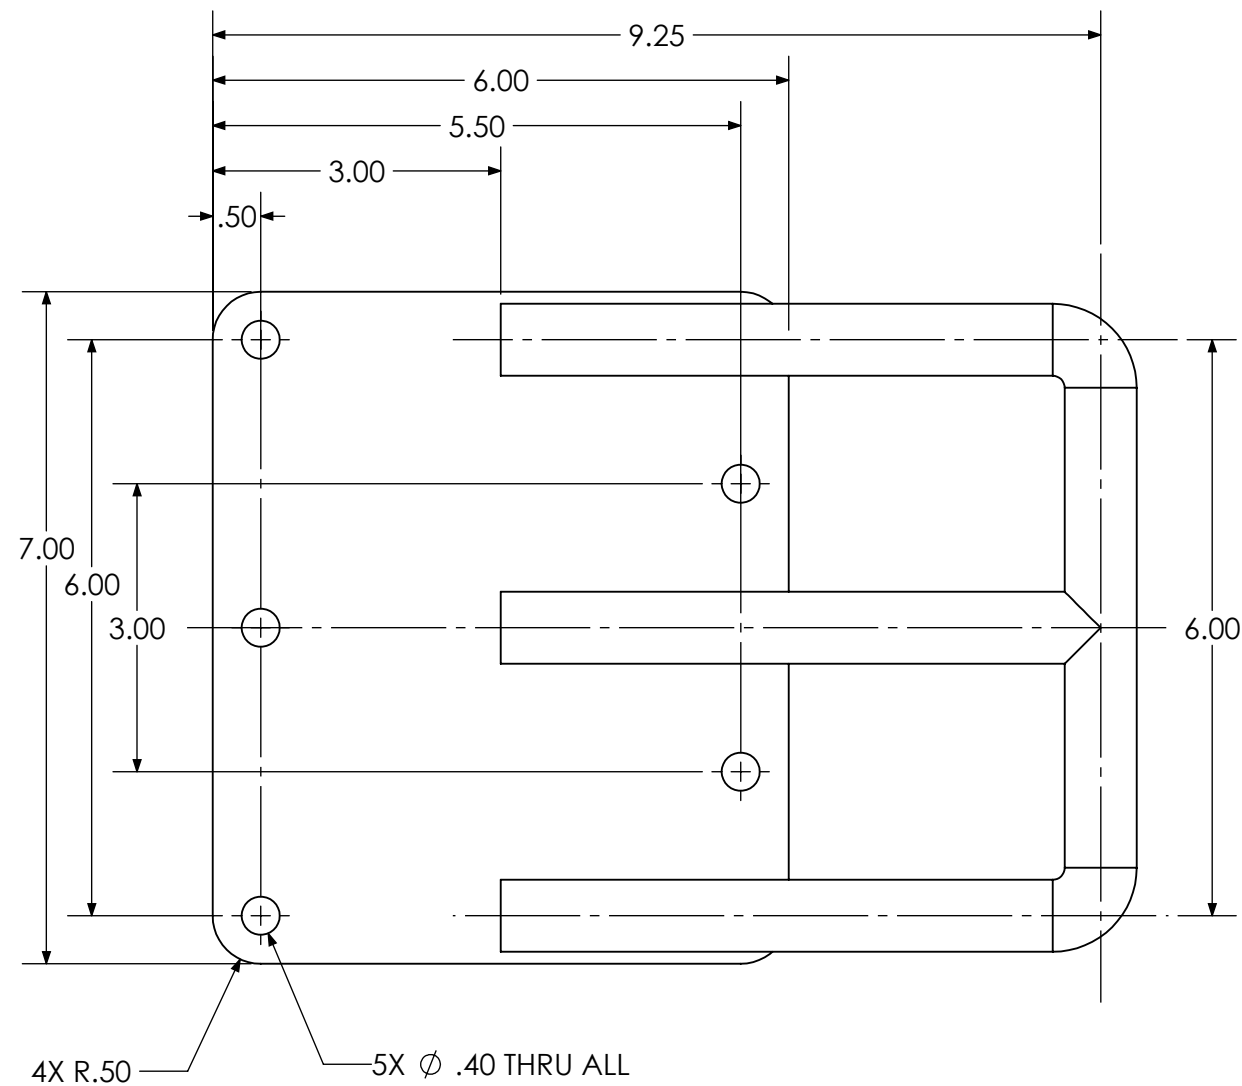

NOTES:

1. UNLESS OTHERWISE SPECIFIED,  0.05 | A | B | C | ALL OVER.
GEOMETRY CONTROLLED BY CAD FILE '100222330 SINKER ROV E
HANDLE_A.STEP'. QUERIED MODEL DIMENSIONS SHOULD BE
TREATED AS BASIC.
2. CUT AND WELD .75" BAR STOCK INTO THE INDICATED HANDLE
SHAPE. BENDING NOT NECESSARY TO ACHIEVE FINAL SHAPE.
3. OVERLAP WITH PLATE AS SHOWN ABOVE, WELDING ALL AROUND.

UNLESS OTHERWISE SPECIFIED				APPROVALS		DATE		MONTEREY BAY AQUARIUM RESEARCH INSTITUTE 					
1 PLACE DIM ±1/16		2 PLACE DIM ±.02		3 PLACE DIM ±.005		ANGLES ±1°		DRAWN: ENOCH NICHOLSON 2024-09-03		MBARI 7700 SANDHOLDT RD. MOSS LANDING, CA 95039 PH: (831) 775-1700			
DIMENSIONS ARE IN INCHES. - DIMENSION LIMITS HELD AFTER PLATING. - REMOVE BURRS AND SHARP EDGES .015 MAX. - MACHINED FILLET RADII .015-0.30. -  FOR MACHINED DIAMETERS SHARING A C - 1 & // OF MACHINED SURFACES .002 PER INCH MAX .012 INCHES FOR SINGLE SURFACE. -  ON MACHINED SURFACES -  ON DRILLED HOLES								ENGINEER: ENOCH NICHOLSON 2024-09-03					
								CHECKED: X XX/XX/XXXX					
								PROJECT: 902306 SINKER					
								MATERIAL: 6061-T6 (SS)					
DO NOT SCALE DRAWING								WEIGHT: 2.54 LB.		SCALE 1:2		SHEET 1 OF 1	