
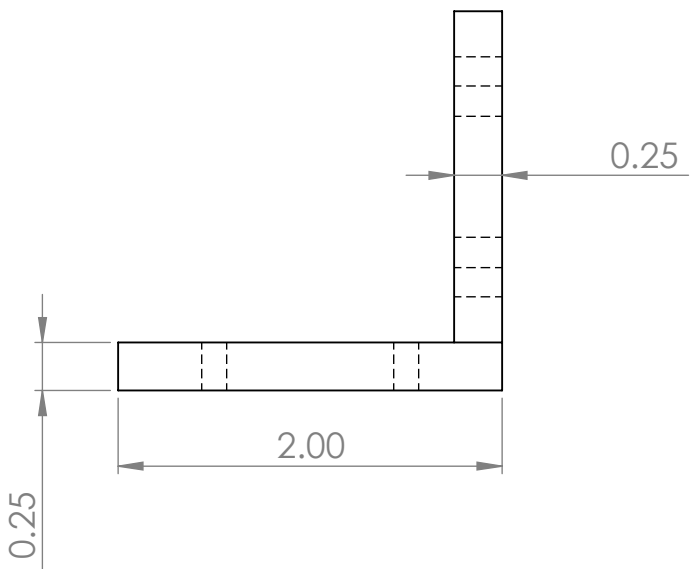
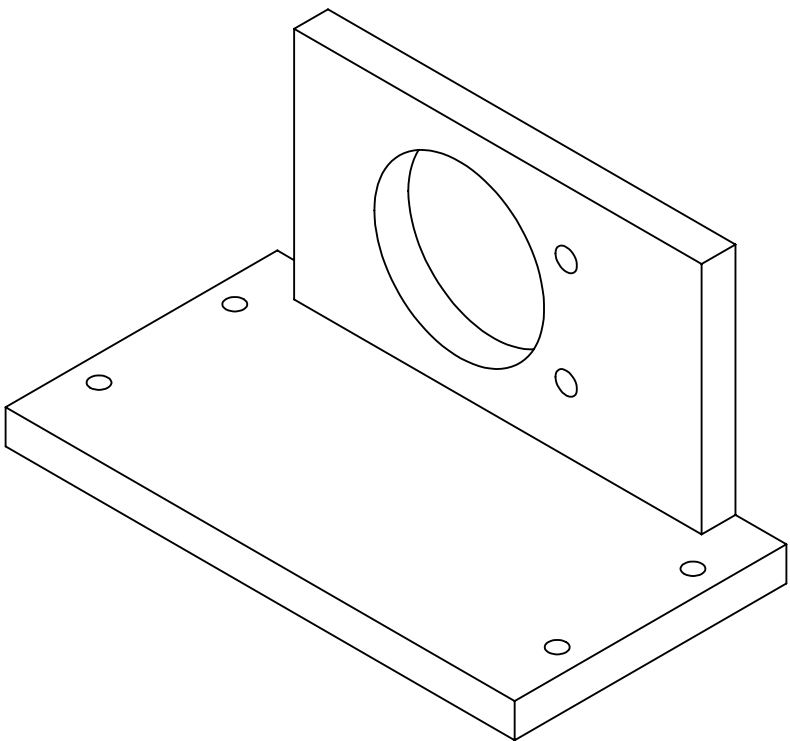
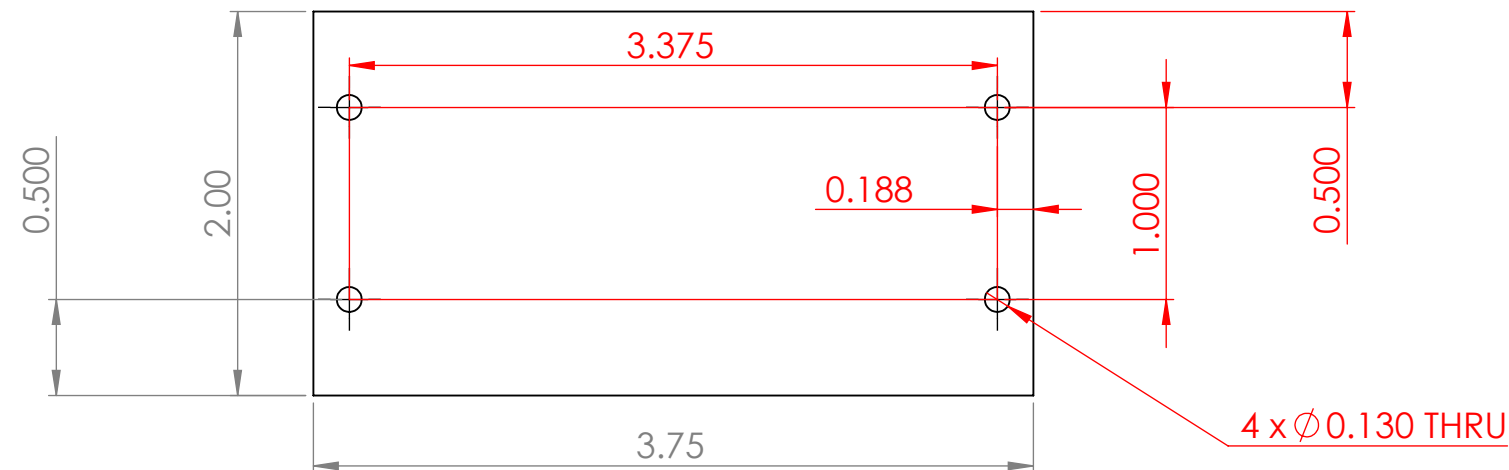


SpecFoot_v2 Notes:

- 1. Mat'l: Delrin
- 2. All holes are thru holes
- 3. 1/4 " wall thickness is preferable, but thicker OK if necessary
- 4. Internal dimensions to remain the same (shown in red)

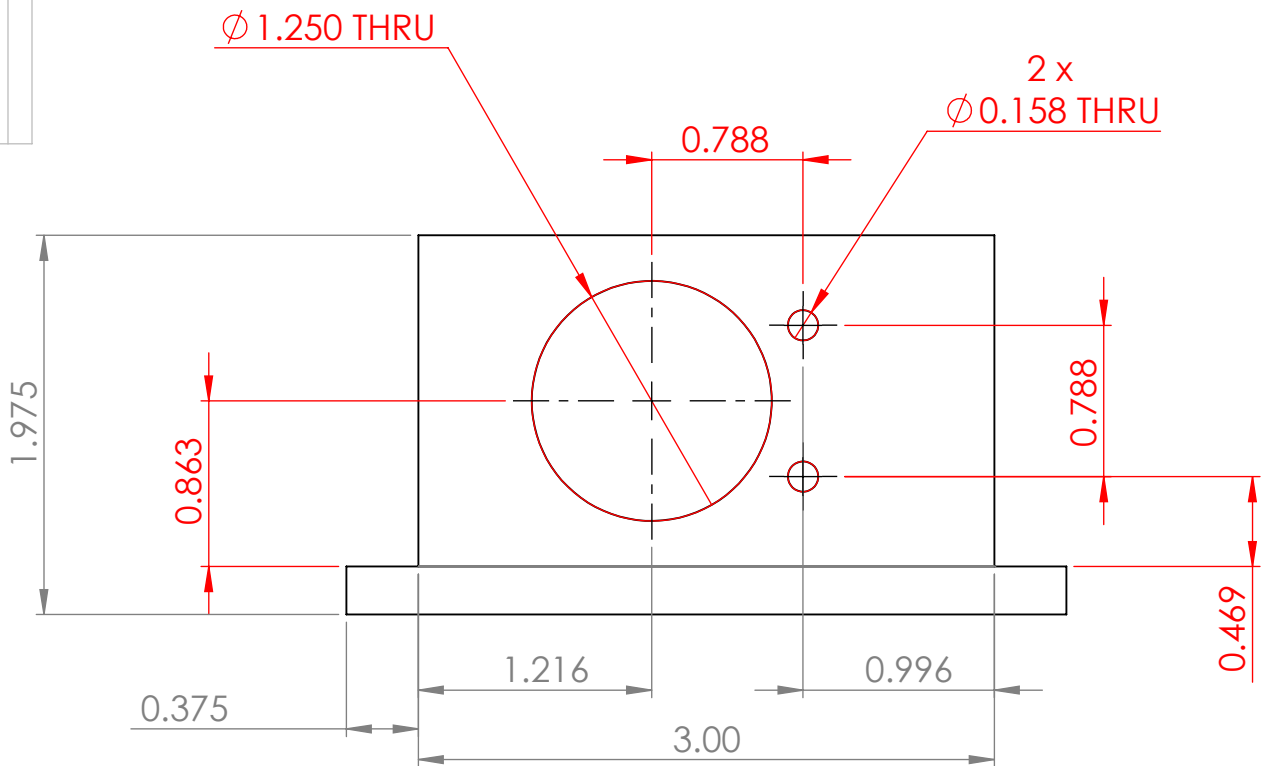

BILL OF MATERIALS													
NEXT ASSY Description		NEXT ASSY Number	UNLESS OTHERWISE SPECIFIED TOLERANCES ARE:				APPROVALS		DATE	Monterey Bay Aquarium Research Institute M B A R I  7700 Sandholdt Rd. Moss Landing, CA 95039 831 775-1922			
			1 PLACE DIM ±1/16	2 PLACE DIM ±.02	3 PLACE DIM ±.005	ANGLES ±1°	DRAWN	Ben D.					
							ENGINEER	Ben D.					
							CHECKED						
THIRD ANGLE PROJECTION			1. DIMENSIONS ARE IN INCHES 2. DIMENSION LIMITS HELD AFTER PLATING. 3. REMOVE BURRS AND SHARP EDGES .015 MAX. 4. MACHINED FILLET RADII .0150-.030. 5. MACHINED DIAMETERS ON A COMMON CENTERLINE CONCENTRIC WITHIN .005 6. PERPENDICULARITY & PARALLELISM OF MACHINED SURFACES .002 PER INCH, MAX .012 INCHES FOR SINGLE SURFACE.				PROJECT NO.	901217					
		PROJECT					Chem Sensors						
		MAT'L											
		DO NOT SCALE DRAWING											
							SIZE B	DWG. NO.	1-20082015-901206			REV.	
							SCALE	1:1	CAD FILE:				SHEET 1 OF 1