

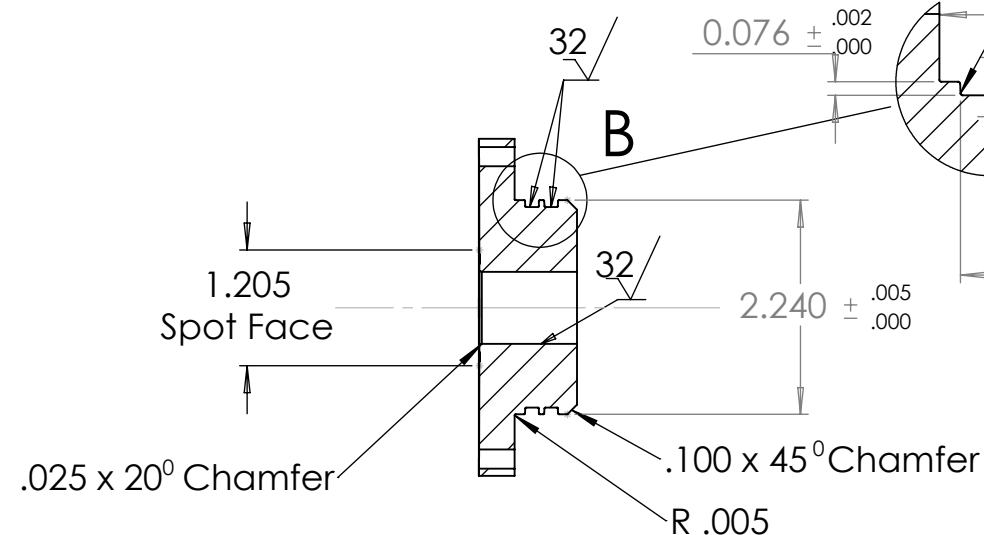
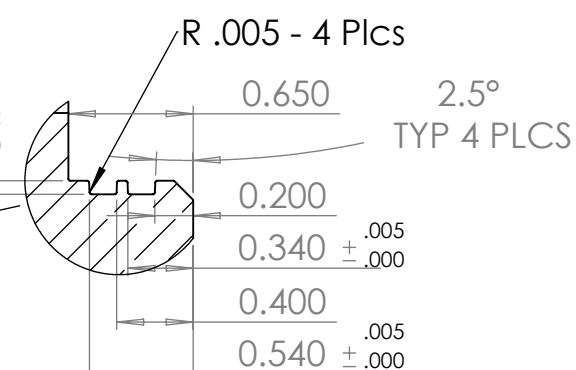
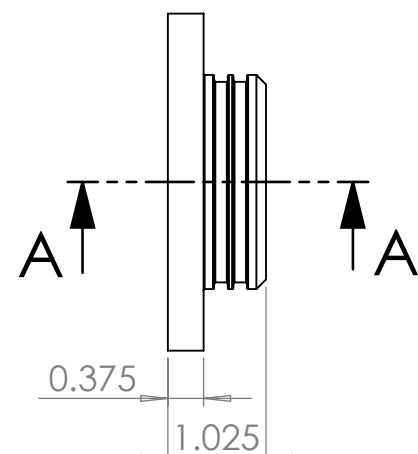
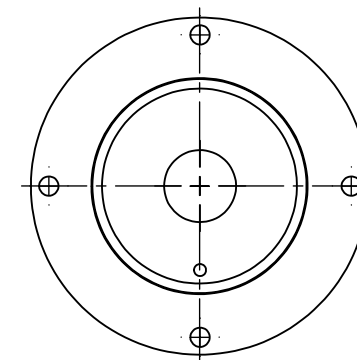


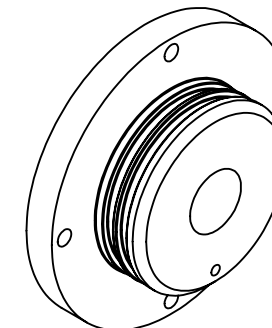

SECTION A-A

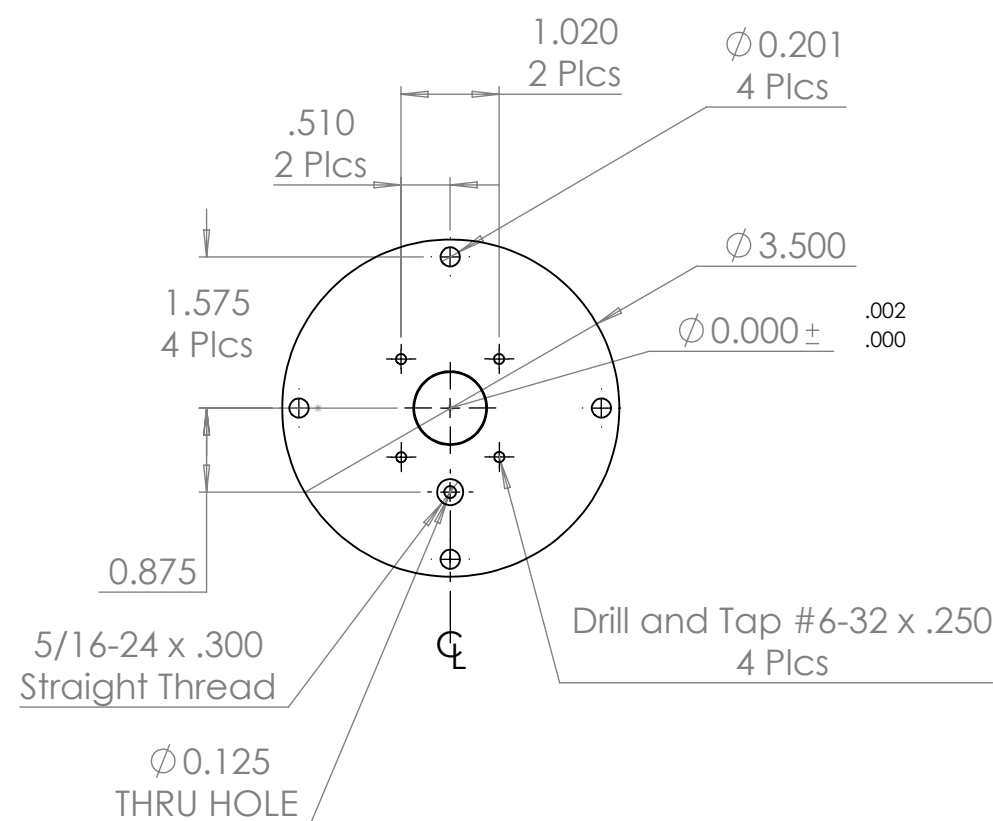

PROPRIETARY AND CONFIDENTIAL THE INFORMATION CONTAINED IN THIS DRAWING IS THE SOLE PROPERTY OF <INSERT COMPANY NAME HERE>. ANY REPRODUCTION IN PART OR AS A WHOLE WITHOUT THE WRITTEN PERMISSION OF <INSERT COMPANY NAME HERE> IS PROHIBITED.			UNLESS OTHERWISE SPECIFIED:		NAME	DATE	MBARI			
			DIMENSIONS ARE IN INCHES TOLERANCES: FRACTIONAL ± ANGULAR: MACH± BEND ± TWO PLACE DECIMAL ± THREE PLACE DECIMAL ±		DRAWN	WJK		TITLE: Penetrator End Cap		
					CHECKED					
					ENG APPR.					
					MFG APPR.					
					Q.A.					
				INTERPRET GEOMETRIC TOLERANCING PER:	COMMENTS:			SIZE DWG. NO. REV B NC		
			MATERIAL 6Al - 4V Ti							
		NEXT ASSY	USED ON	FINISH				SCALE: 1:2 WEIGHT: SHEET 1 OF 1		
		APPLICATION		DO NOT SCALE DRAWING						