
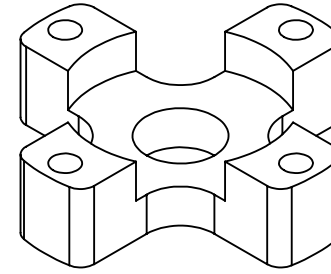


B

B

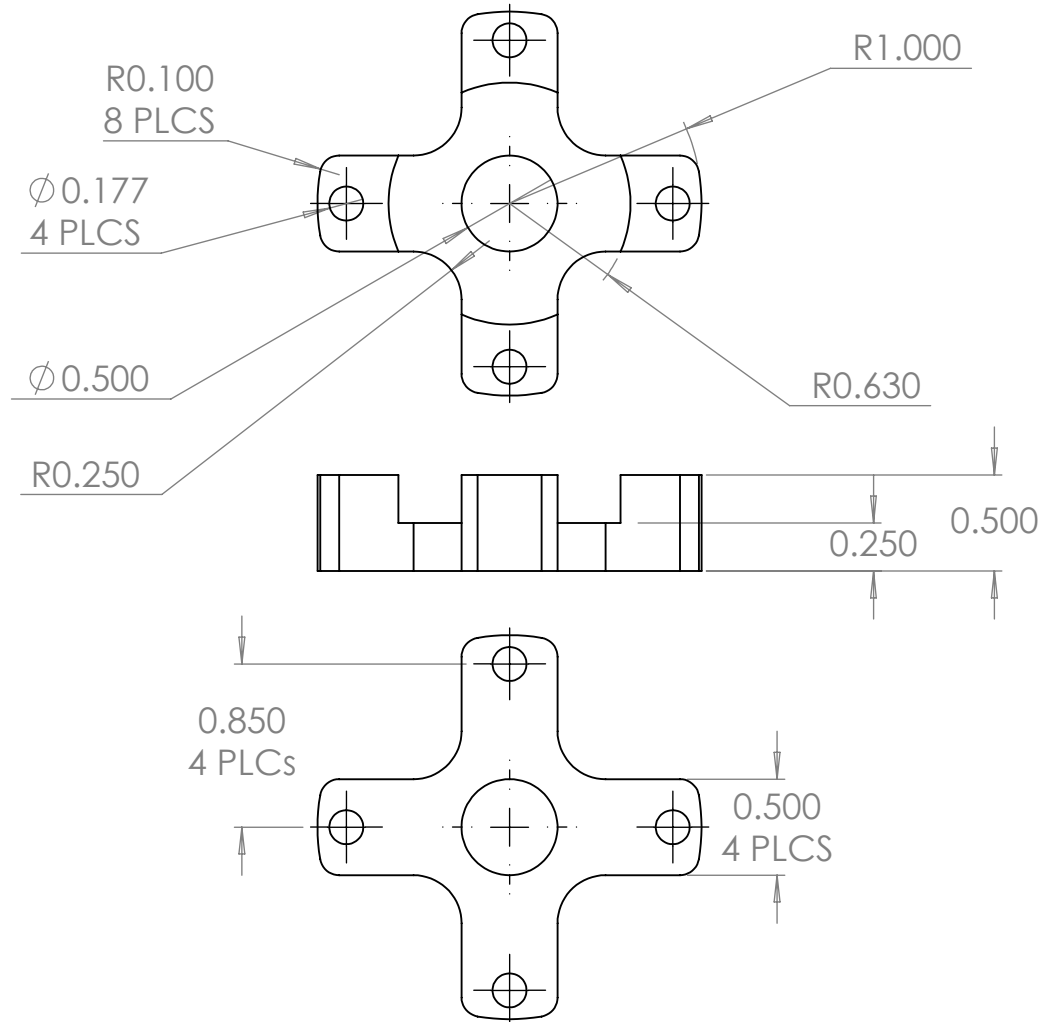

A

A

PROPRIETARY AND CONFIDENTIAL
THE INFORMATION CONTAINED IN THIS DRAWING IS THE SOLE PROPERTY OF <INSERT COMPANY NAME HERE>. ANY REPRODUCTION IN PART OR AS A WHOLE WITHOUT THE WRITTEN PERMISSION OF <INSERT COMPANY NAME HERE> IS PROHIBITED.

		UNLESS OTHERWISE SPECIFIED:		NAME	DATE	MBARI		
		DIMENSIONS ARE IN INCHES	DRAWN	WJK		TITLE: Probe Head Retaining Spider		
		TOLERANCES: FRACTIONAL ±	CHECKED					
		ANGULAR: MACH ± BEND ±	ENG APPR.					
		TWO PLACE DECIMAL ±	MFG APPR.					
		THREE PLACE DECIMAL ±	Q.A.					
		INTERPRET GEOMETRIC TOLERANCING PER:	COMMENTS:			SIZE	DWG. NO.	REV
		MATERIAL				A		NC
		FINISH				SCALE: 1:1	WEIGHT:	SHEET 1 OF 1
NEXT ASSY		USED ON						
APPLICATION		DO NOT SCALE DRAWING						

2

1