


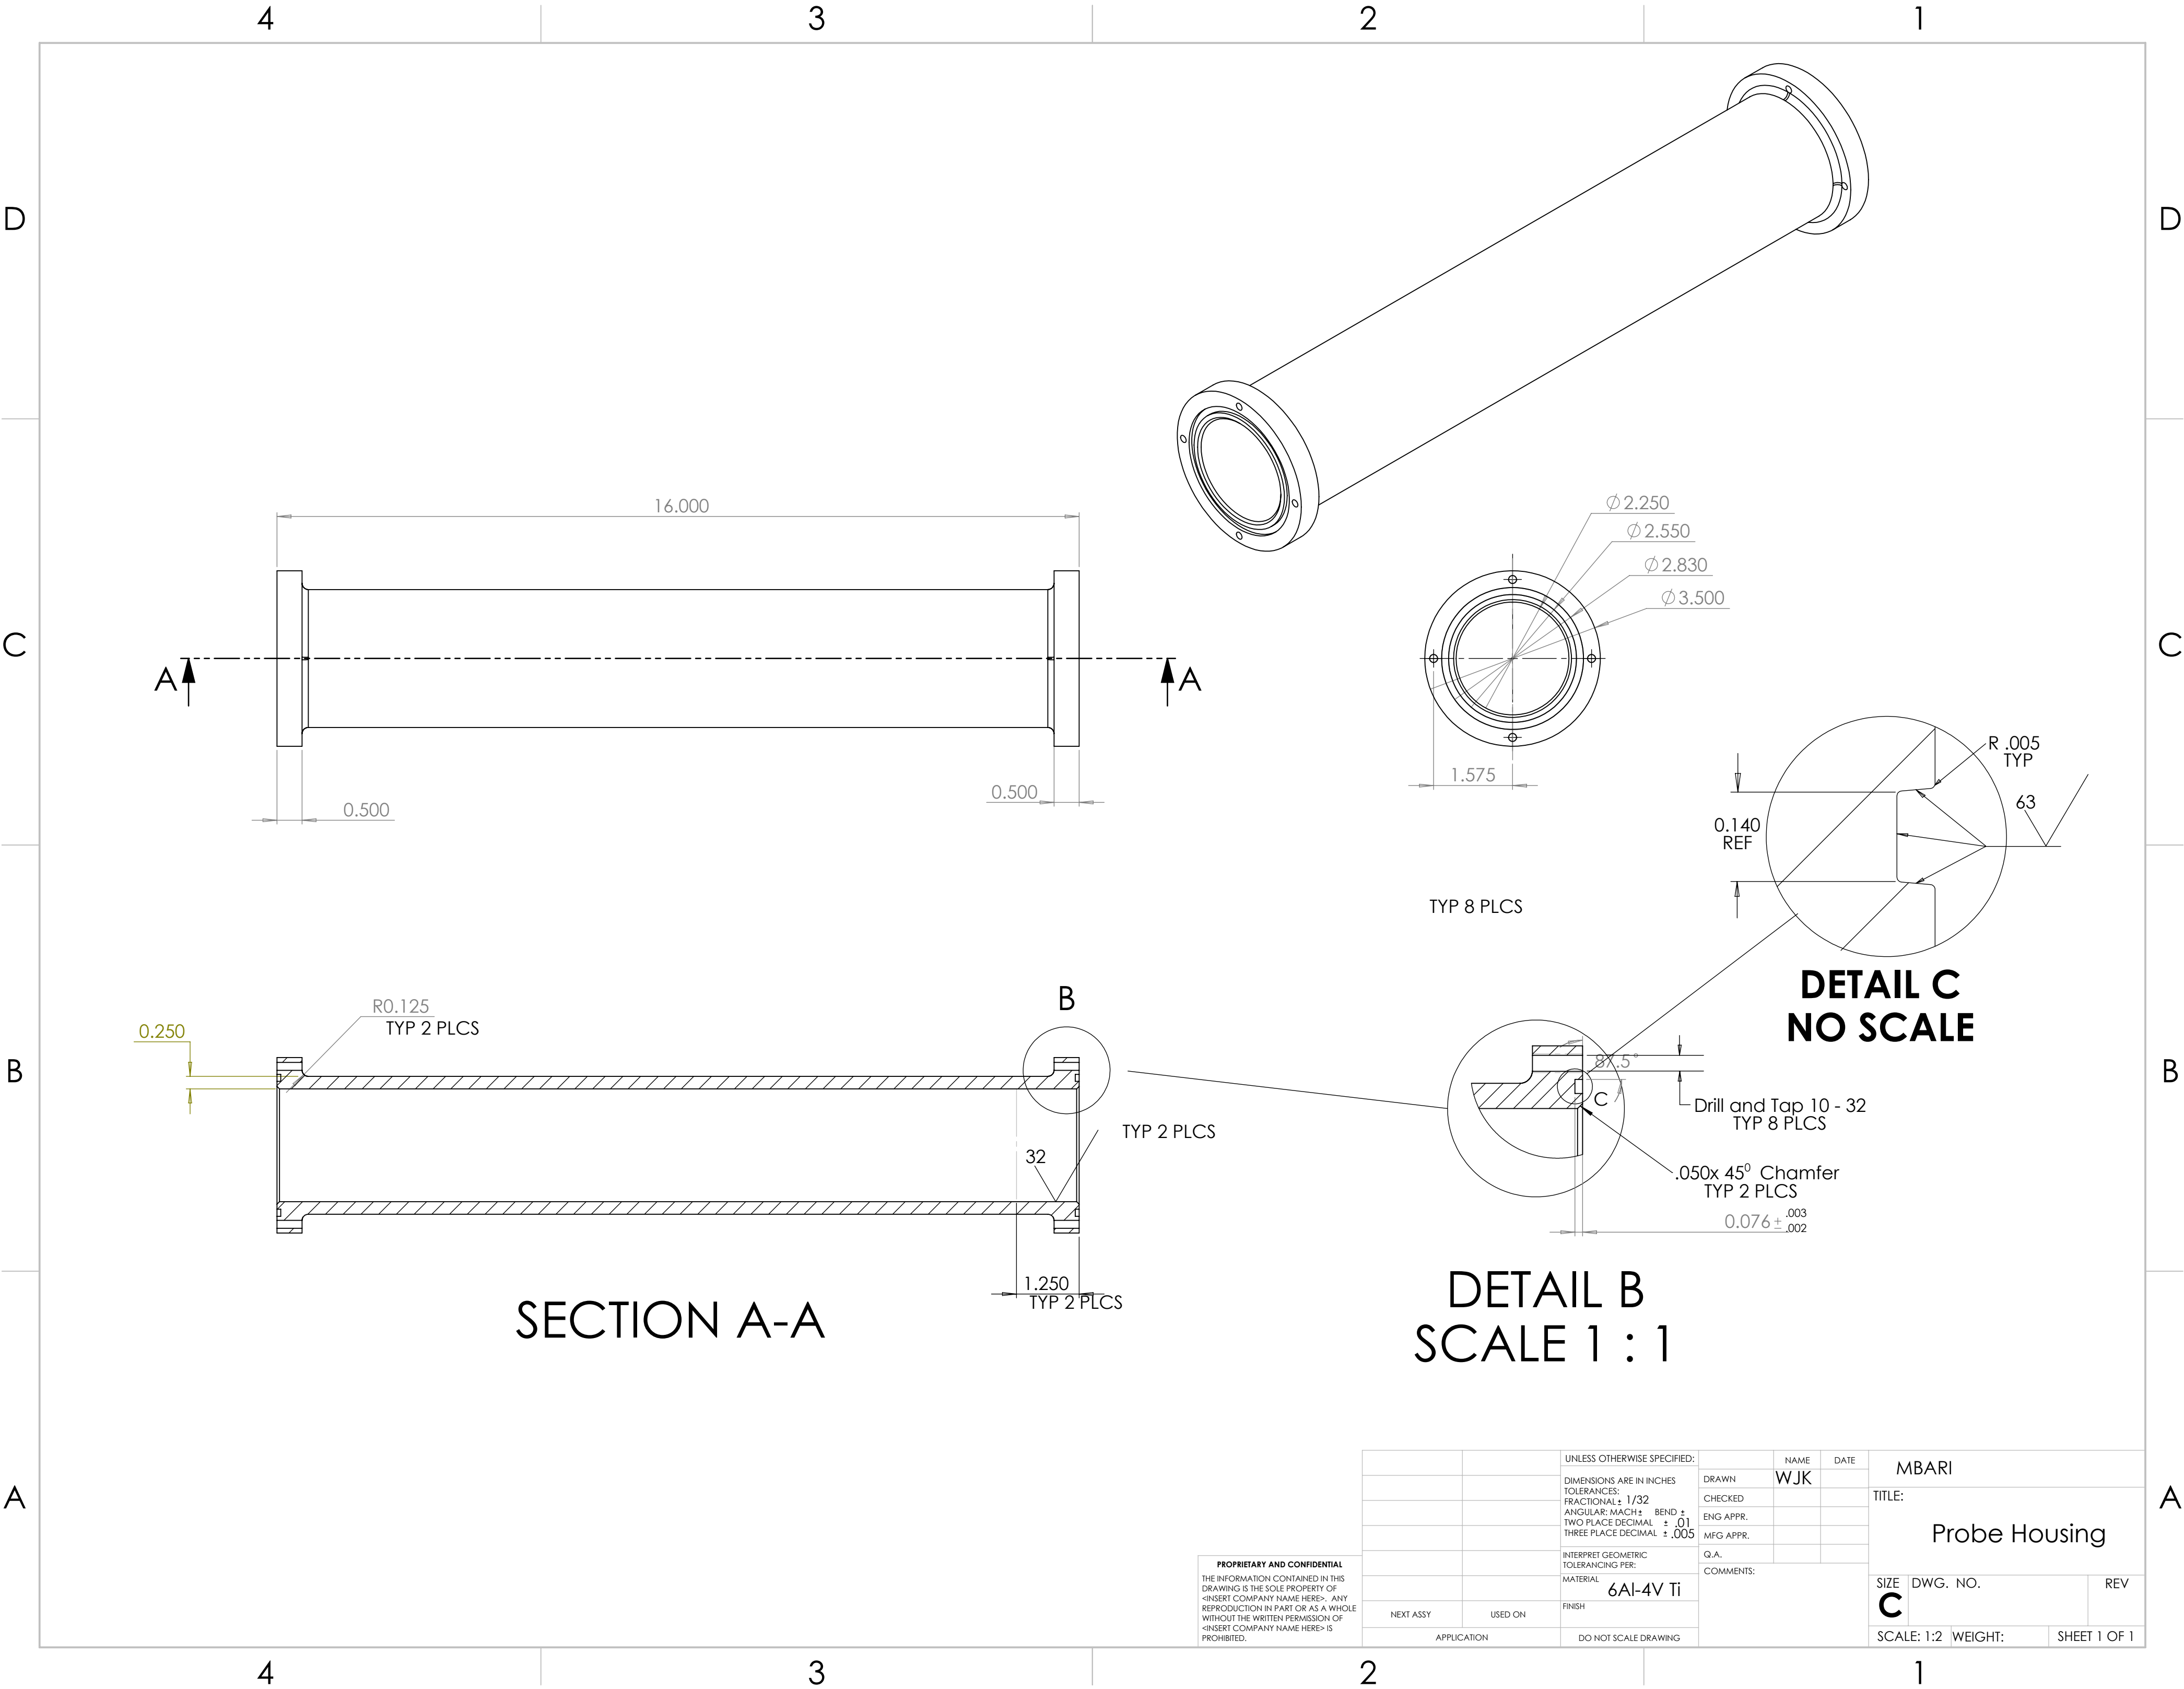

PROPRIETARY AND CONFIDENTIAL
THE INFORMATION CONTAINED IN THIS
DRAWING IS THE SOLE PROPERTY OF
<INSERT COMPANY NAME HERE>. ANY
REPRODUCTION IN PART OR AS A WHOLE
WITHOUT THE WRITTEN PERMISSION OF
<INSERT COMPANY NAME HERE> IS
PROHIBITED.

		UNLESS OTHERWISE SPECIFIED:		NAME	DATE	MBARI	
		DIMENSIONS ARE IN INCHES		DRAWN	WJK	TITLE:	
		TOLERANCES:		CHECKED		Probe Housing	
		FRACTIONAL $\pm$ 1/32		ENG APPR.		SIZE	
		ANGULAR: MACH $\pm$ BEND $\pm$		MFG APPR.		DWG. NO.	
		TWO PLACE DECIMAL $\pm$.01		Q.A.		REV	
		THREE PLACE DECIMAL $\pm$.005		COMMENTS:		SCALE: 1:2 WEIGHT:	
		INTERPRET GEOMETRIC TOLERANCING PER:				SHEET 1 OF 1	
		MATERIAL					
		6Al-4V Ti					
		FINISH					
		DO NOT SCALE DRAWING					
NEXT ASSY		USED ON					
APPLICATION							