

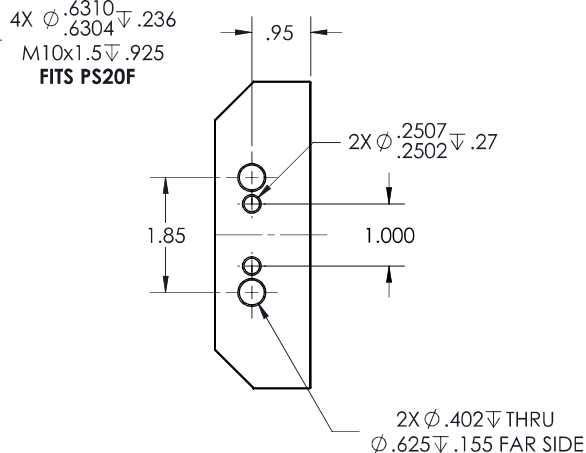
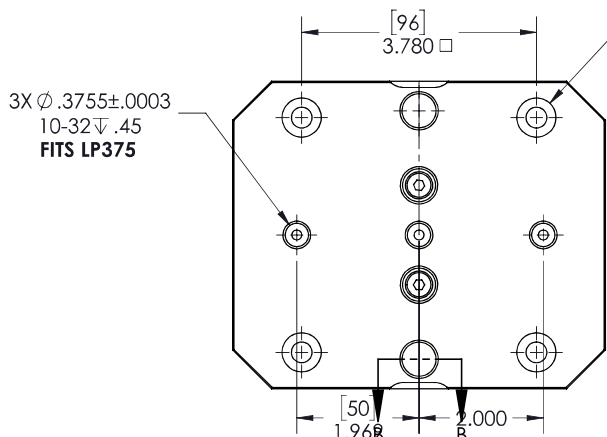
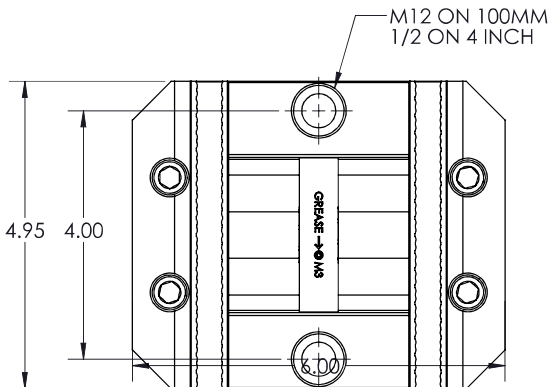
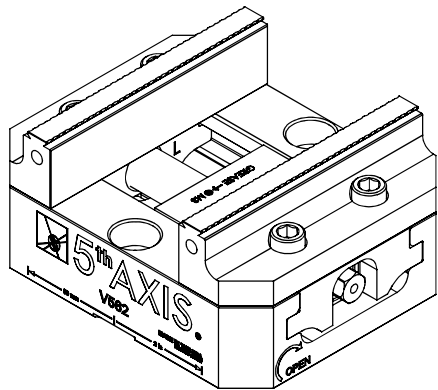


TECHNICAL DATA	V552
JAW LENGTH	5"
CLAMPING FORCE (10-60 FT LBS TORQUE)	600-4000 LBS
CLAMPING RANGE	0-6"
CENTERING ACCURACY	±.0005"

V562

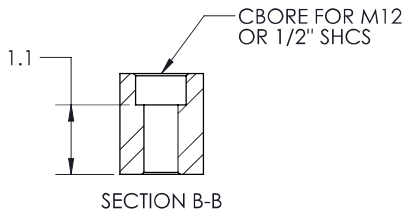

JAW MOUNTING

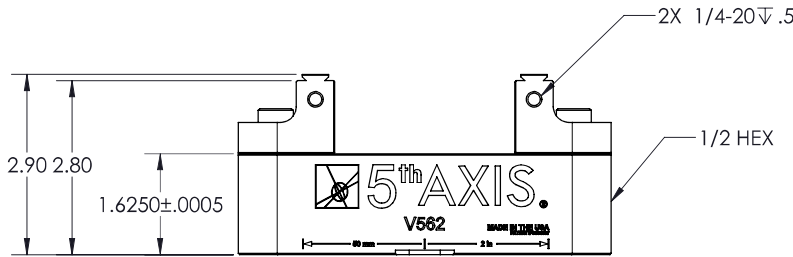

INCH DRAWN IN ACCORDANCE WITH ASME Y14.5-2009 PROPRIETARY AND CONFIDENTIAL THE INFORMATION CONTAINED IN THIS DRAWING IS THE SOLE PROPERTY OF FIFTH AXIS, INC. ANY REPRODUCTION IN PART OR AS A WHOLE WITHOUT THE WRITTEN PERMISSION OF FIFTH AXIS, INC. IS PROHIBITED.		TOLERANCES UNLESS OTHERWISE SPECIFIED X ± 1.0 .X ± 0.3 ANGULAR ± 0.5° .XX ± 0.13	WWW.FIFTHAXIS.COM 7140 ENGINEER ROAD SAN DIEGO, CA 92111 P (858) 505-0432 F (858) 505-9344
DESCRIPTION VICE ASSEMBLY, 5" X 6", SELF CENTERING		THIRD ANGLE PROJECTION	SIZE PART NO. V562 REV C
DO NOT SCALE DRAWING		SCALE 1:2	WEIGHT: SHEET 1 OF 1