
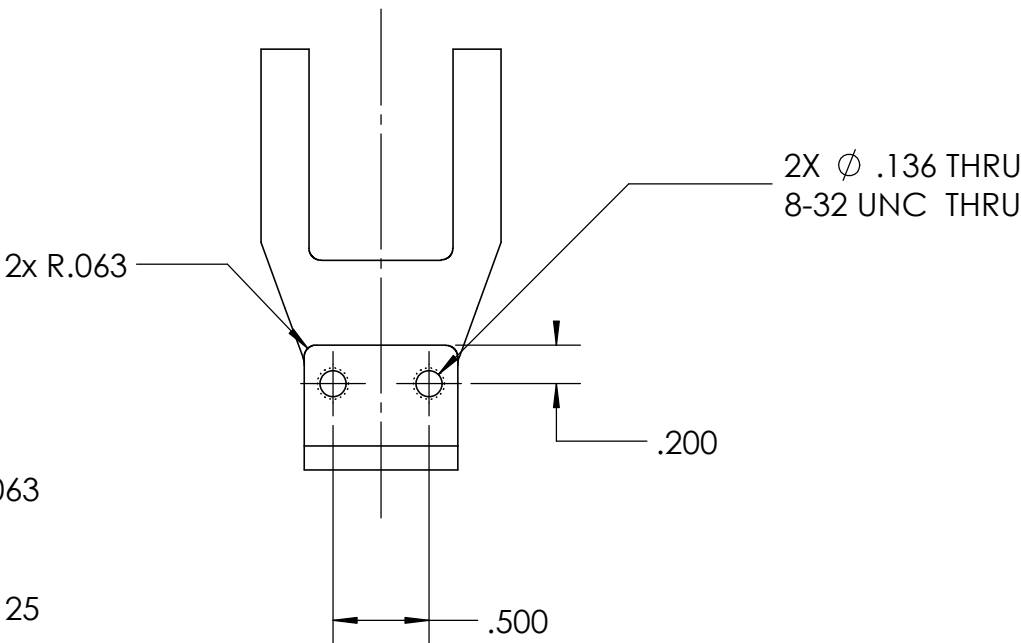
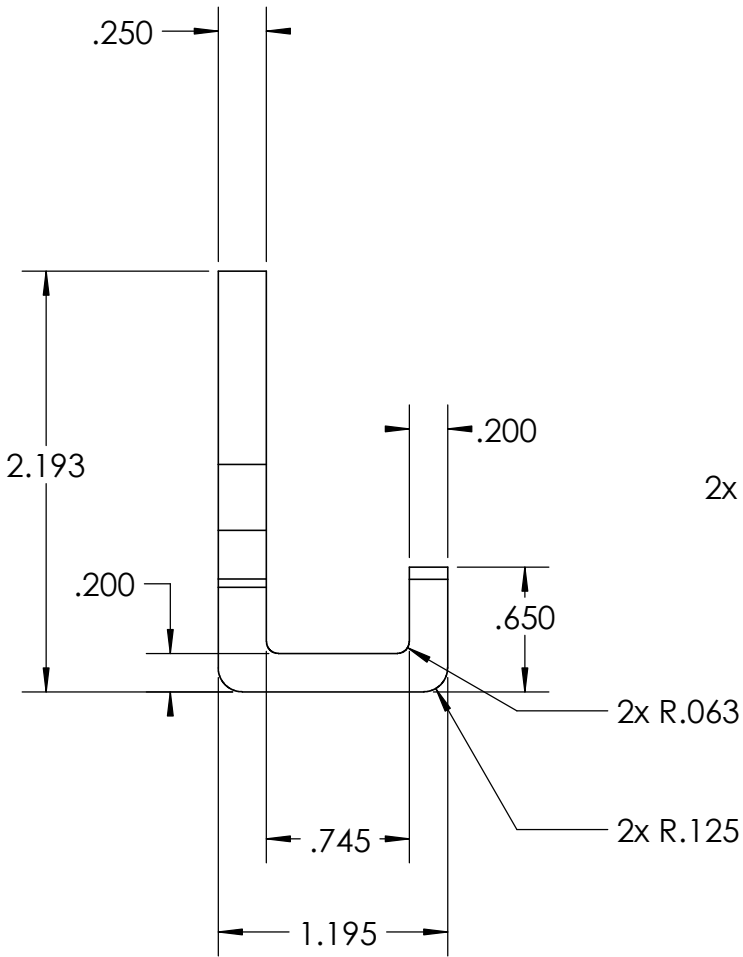
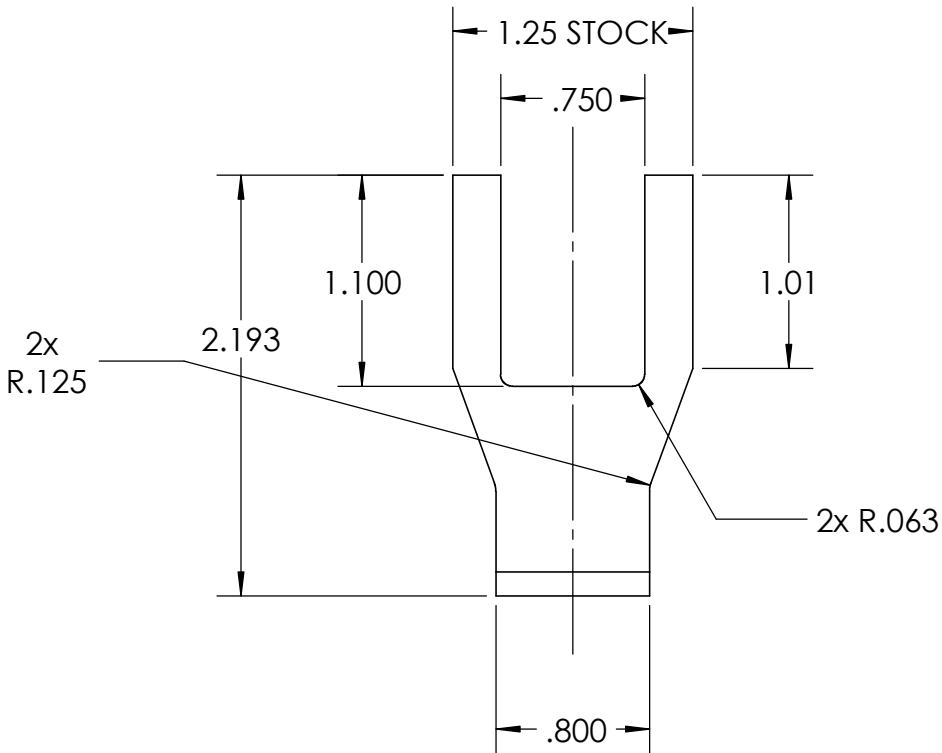


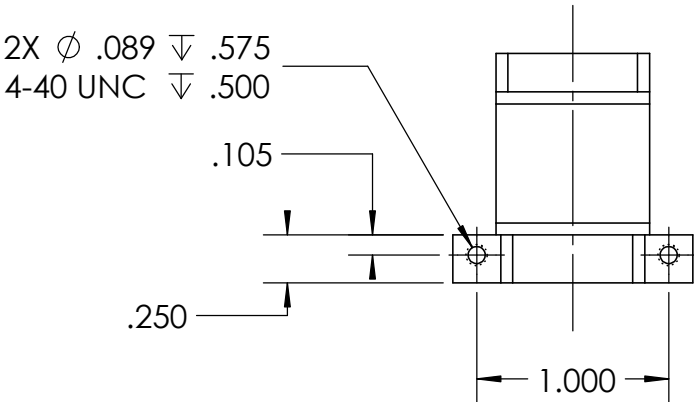

ITEM NO.	QTY.	PART NO.	DESCRIPTION				VENDOR	MATERIAL SPECIFICATION			
BILL OF MATERIALS											
Shop / Q.C.		UNLESS OTHERWISE SPECIFIED TOLERANCES ARE:				APPROVALS		DATE		Monterey Bay Aquarium Research Institute MBARI 7700 Sandholdt RD. Moss Landing, CA 95039 PH: (831) 775-1700 	
Inspector		1 PLACE DIM ±1/16	2 PLACE DIM ±.02	3 PLACE DIM ±.005	ANGLES ±1°	DRAWN P. COENEN	DD-MON-YY				
Shop Foreman		1. DIMENSIONS ARE IN INCHES 2. DIMENSION LIMITS HELD AFTER PLATING. 3. REMOVE BURRS AND SHARP EDGES .015 MAX. 4. MACHINED FILLET RADI .0150-.030. 5. MACHINED DIAMETERS ON A COMMON CENTERLINE CONCENTRIC WITHIN .005 6. PERPENDICULARITY & PARALLELISM OF MACHINED SURFACES .002 PER INCH. MAX. .012 INCHES FOR SINGLE SURFACE.				ENGINEER P. COENEN	DD-MON-YY				
Engineer						CHECKED					
NEXT ASSY Description	NEXT ASSY Number					PROJECT NO. 901206		Motorized Valve Clamp Bracket			
						PROJECT Coastal Profiler					
Application		DO NOT SCALE DRAWING				WEIGHT 0.057lb.		SIZE B	DWG. NO. .DWG		REV.
								SCALE 1:1	CAD FILE: MECH ENG ON TORNADO		SHEET 1 OF 1

NOTES: (CONT. FROM TITLE BLOCK)