

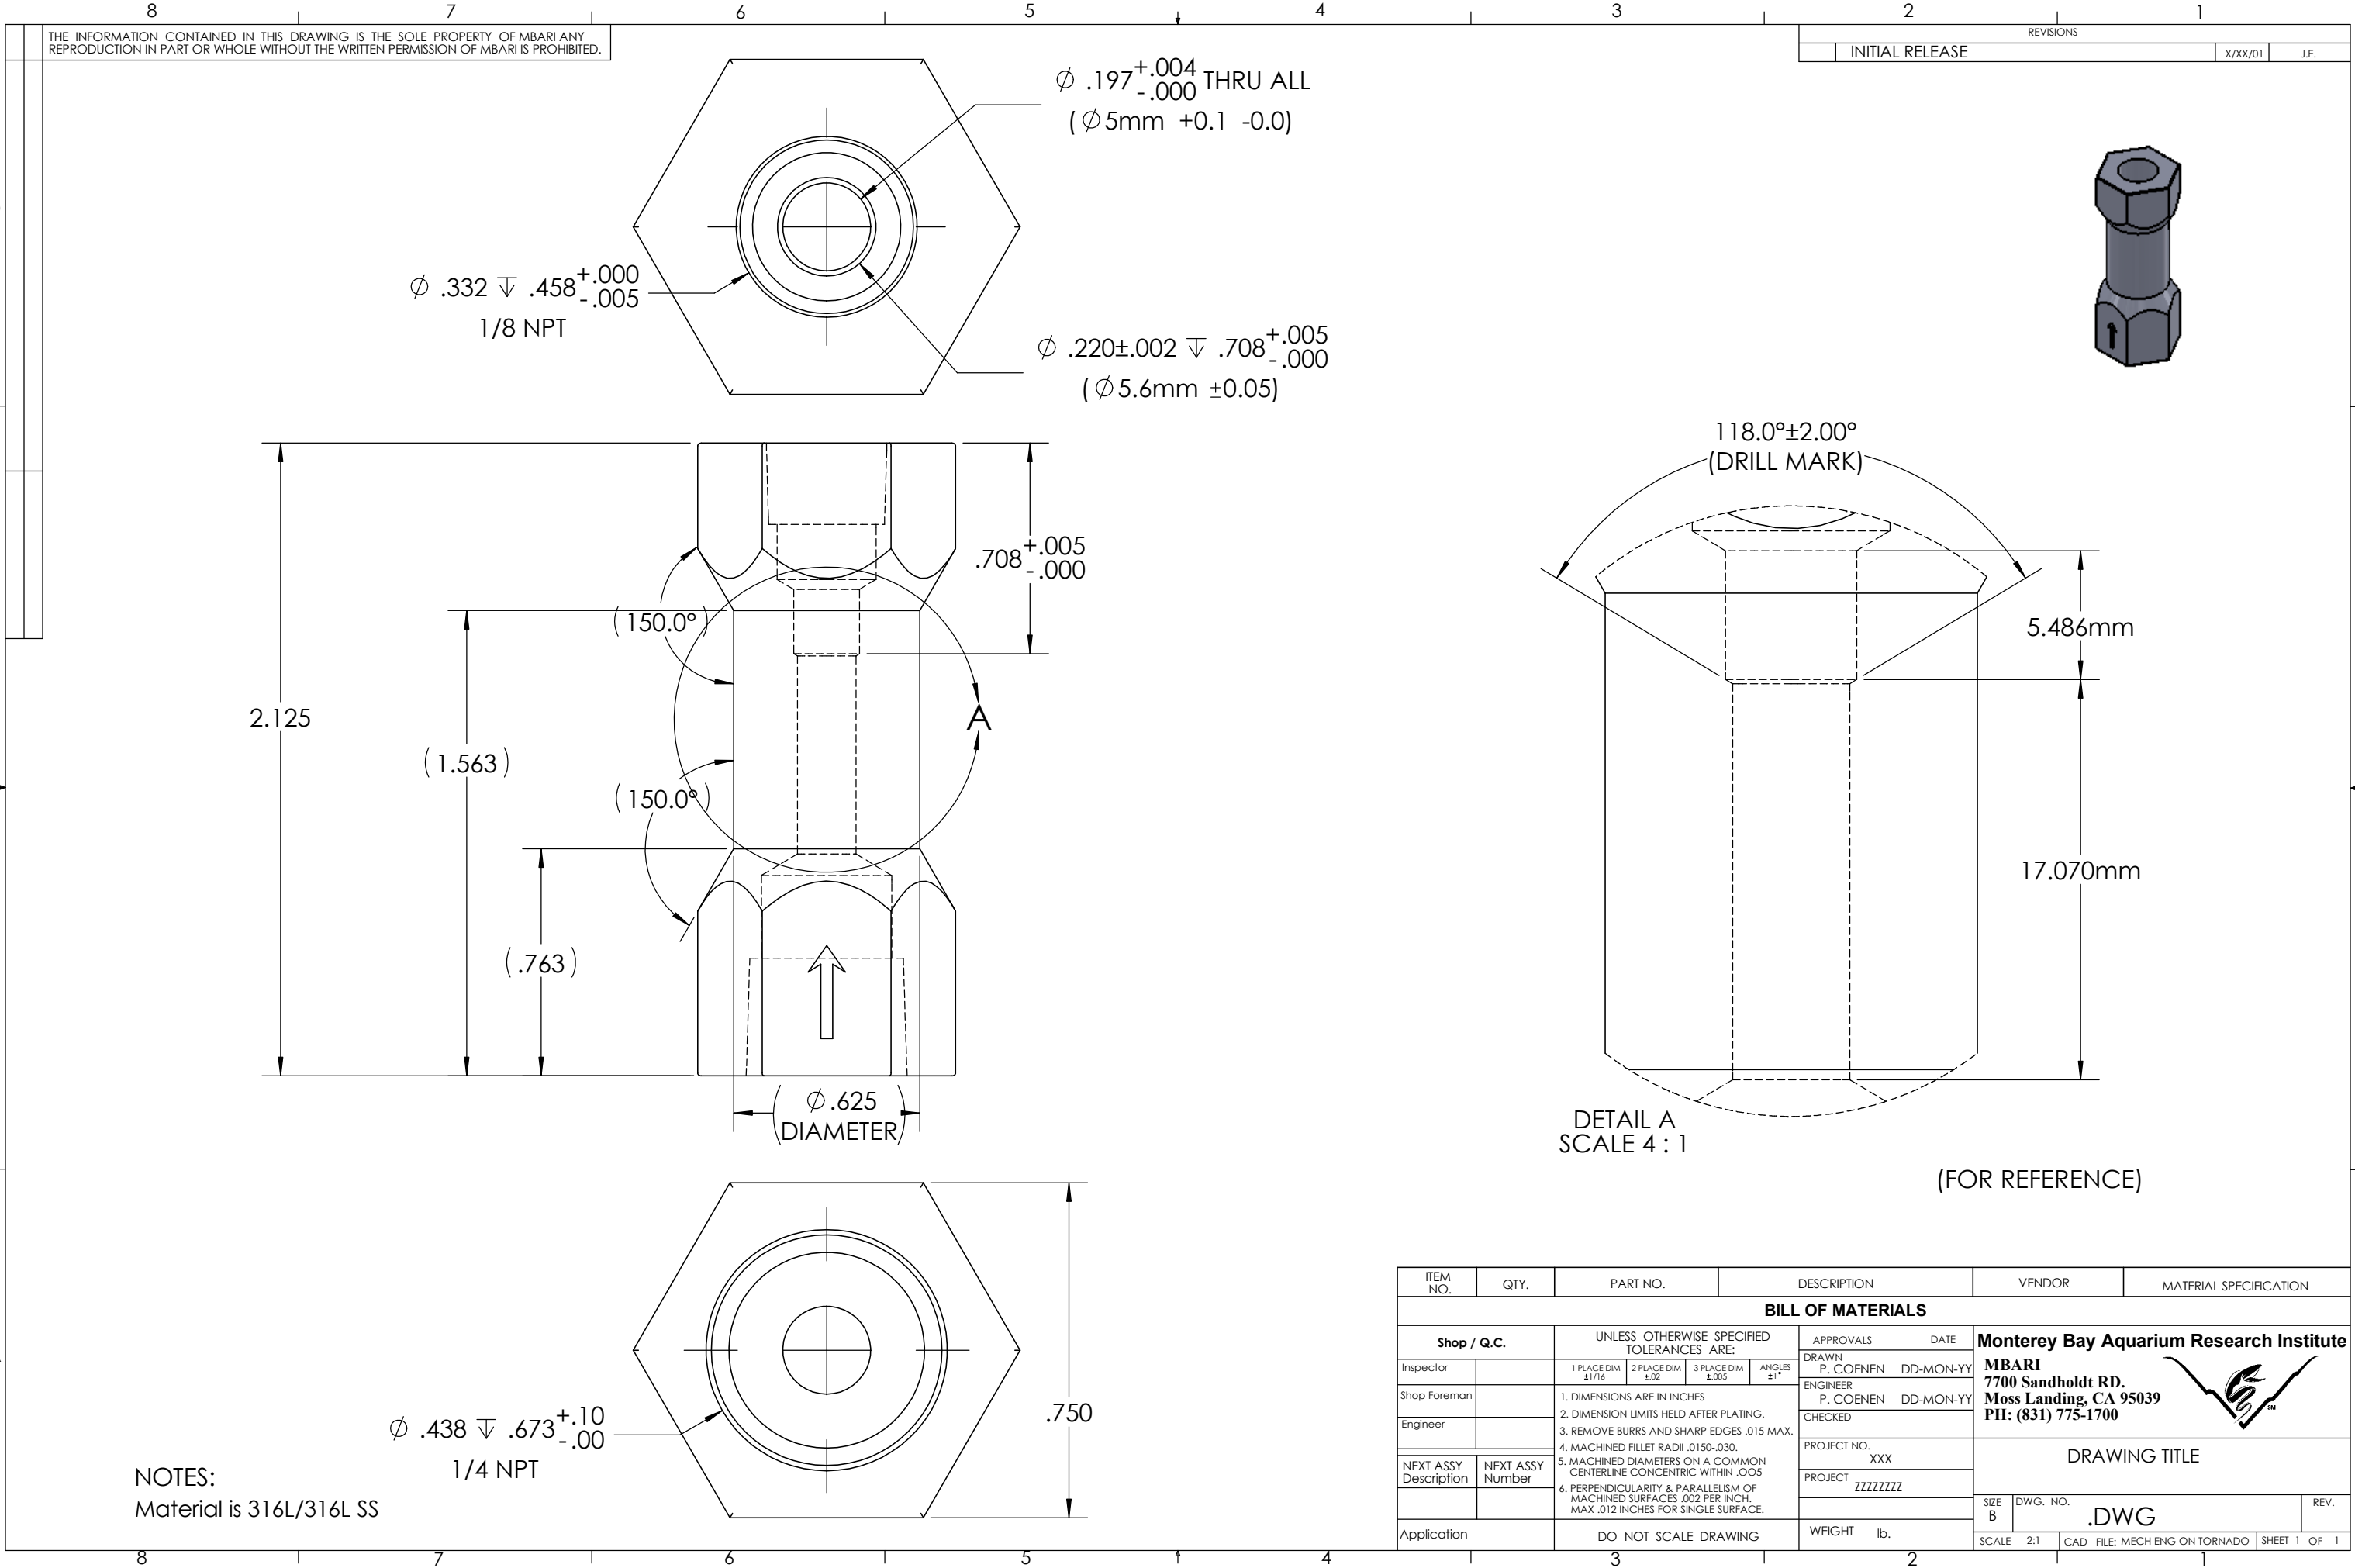
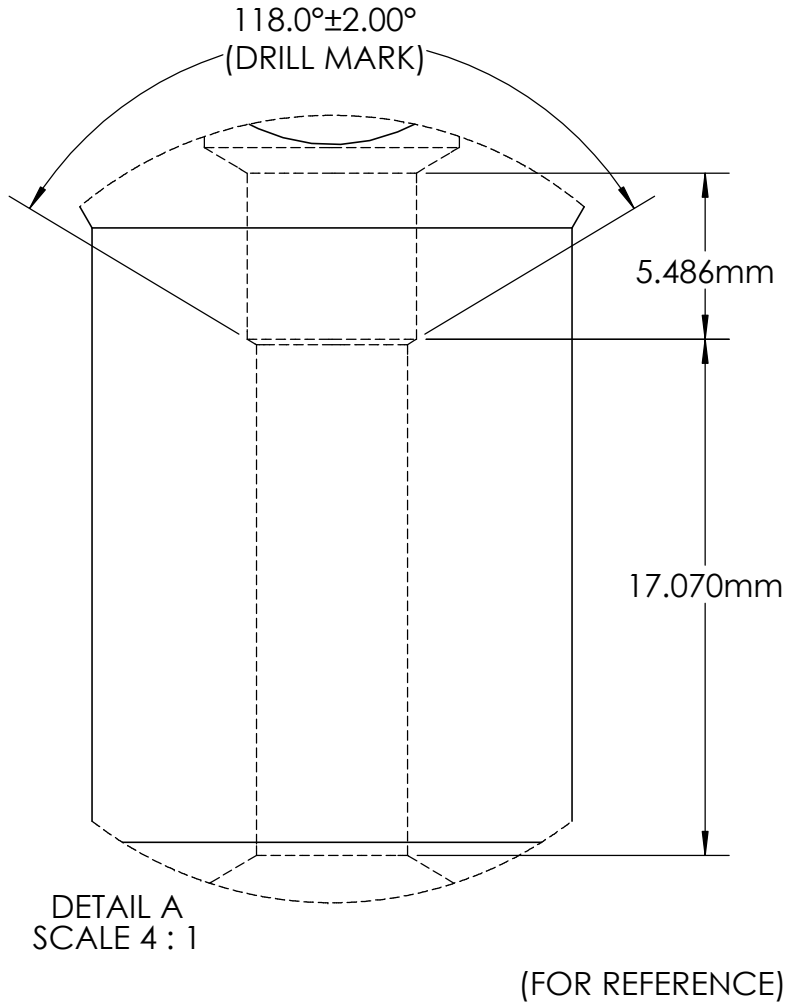


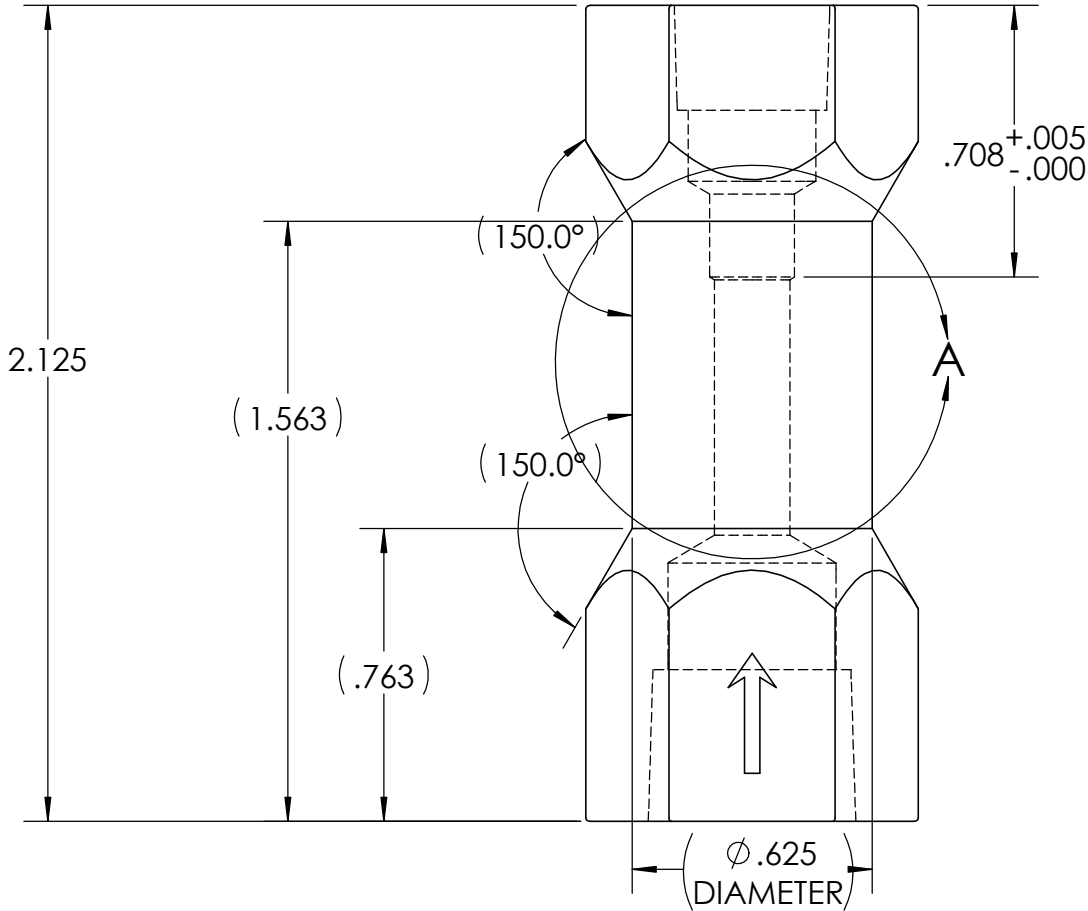

THE INFORMATION CONTAINED IN THIS DRAWING IS THE SOLE PROPERTY OF MBARI ANY REPRODUCTION IN PART OR WHOLE WITHOUT THE WRITTEN PERMISSION OF MBARI IS PROHIBITED.

REVISIONS		
INITIAL RELEASE	X/XX/01	J.E.

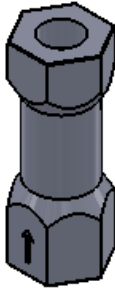

NOTES:
Material is 316L/316L SS

$\phi .438 \nabla .673^{+.10}_{-.00}$
1/4 NPT

ITEM NO.	QTY.	PART NO.	DESCRIPTION			VENDOR	MATERIAL SPECIFICATION
BILL OF MATERIALS							
Shop / Q.C.		UNLESS OTHERWISE SPECIFIED TOLERANCES ARE:			APPROVALS DATE		
Inspector		1 PLACE DIM ±1/16	2 PLACE DIM ±.02	3 PLACE DIM ±.005	ANGLES ±1°	DRAWN P. COENEN DD-MON-YY	
Shop Foreman		1. DIMENSIONS ARE IN INCHES				ENGINEER P. COENEN DD-MON-YY	
Engineer		2. DIMENSION LIMITS HELD AFTER PLATING.				CHECKED	
		3. REMOVE BURRS AND SHARP EDGES .015 MAX.				PROJECT NO.	
		4. MACHINED FILLET RADII .0150-.030.				XXX	
NEXT ASSY Description	NEXT ASSY Number	5. MACHINED DIAMETERS ON A COMMON CENTERLINE CONCENTRIC WITHIN .005				PROJECT	
		6. PERPENDICULARITY & PARALLELISM OF MACHINED SURFACES .002 PER INCH. MAX .012 INCHES FOR SINGLE SURFACE.				ZZZZZZZZ	
						SIZE B	
Application		DO NOT SCALE DRAWING			WEIGHT lb.		
					DWG. NO.		
					.DWG		
					SCALE 2:1		
					CAD FILE: MECH ENG ON TORNADO		
					SHEET 1 OF 1		

Monterey Bay Aquarium Research Institute
MBARI
7700 Sandholdt RD.
Moss Landing, CA 95039
PH: (831) 775-1700



DRAWING TITLE