


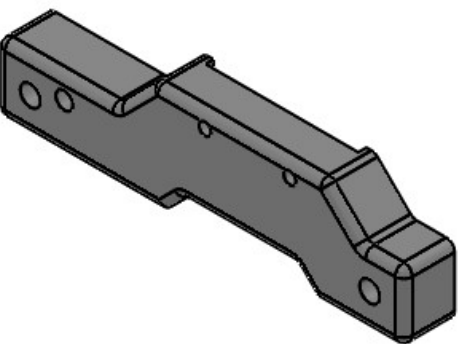

ITEM NO.	QTY.	PART NO.	DESCRIPTION				VENDOR	MATERIAL SPECIFICATION			
BILL OF MATERIALS											
Shop / Q.C.		UNLESS OTHERWISE SPECIFIED TOLERANCES ARE:				APPROVALS		DATE		Monterey Bay Aquarium Research Institute MBARI 7700 Sandholdt RD. Moss Landing, CA 95039 PH: (831) 775-1700 	
Inspector		1 PLACE DIM ±1/16	2 PLACE DIM ±.02	3 PLACE DIM ±.005	ANGLES ±1°	DRAWN	P. COENEN	DD-MON-YY			
Shop Foreman		1. DIMENSIONS ARE IN INCHES				ENGINEER	P. COENEN	DD-MON-YY			
Engineer		2. DIMENSION LIMITS HELD AFTER PLATING.				CHECKED					
NEXT ASSY Description	NEXT ASSY Number	3. REMOVE BURRS AND SHARP EDGES .015 MAX.				PROJECT NO.					
		4. MACHINED FILLET RADII .0150-.030.				901205					
		5. MACHINED DIAMETERS ON A COMMON CENTERLINE CONCENTRIC WITHIN .005				PROJECT					
		6. PERPENDICULARITY & PARALLELISM OF MACHINED SURFACES .002 PER INCH. MAX .012 INCHES FOR SINGLE SURFACE.				ESP Surf Ctr					
Application		DO NOT SCALE DRAWING				WEIGHT		lb.	SIZE B	DWG. NO.	REV.
									SCALE 2:1	CAD FILE: MECH ENG ON TORNADO	SHEET 1 OF 1
									100221474		

NOTES: (CONT. FROM TITLE BLOCK)