


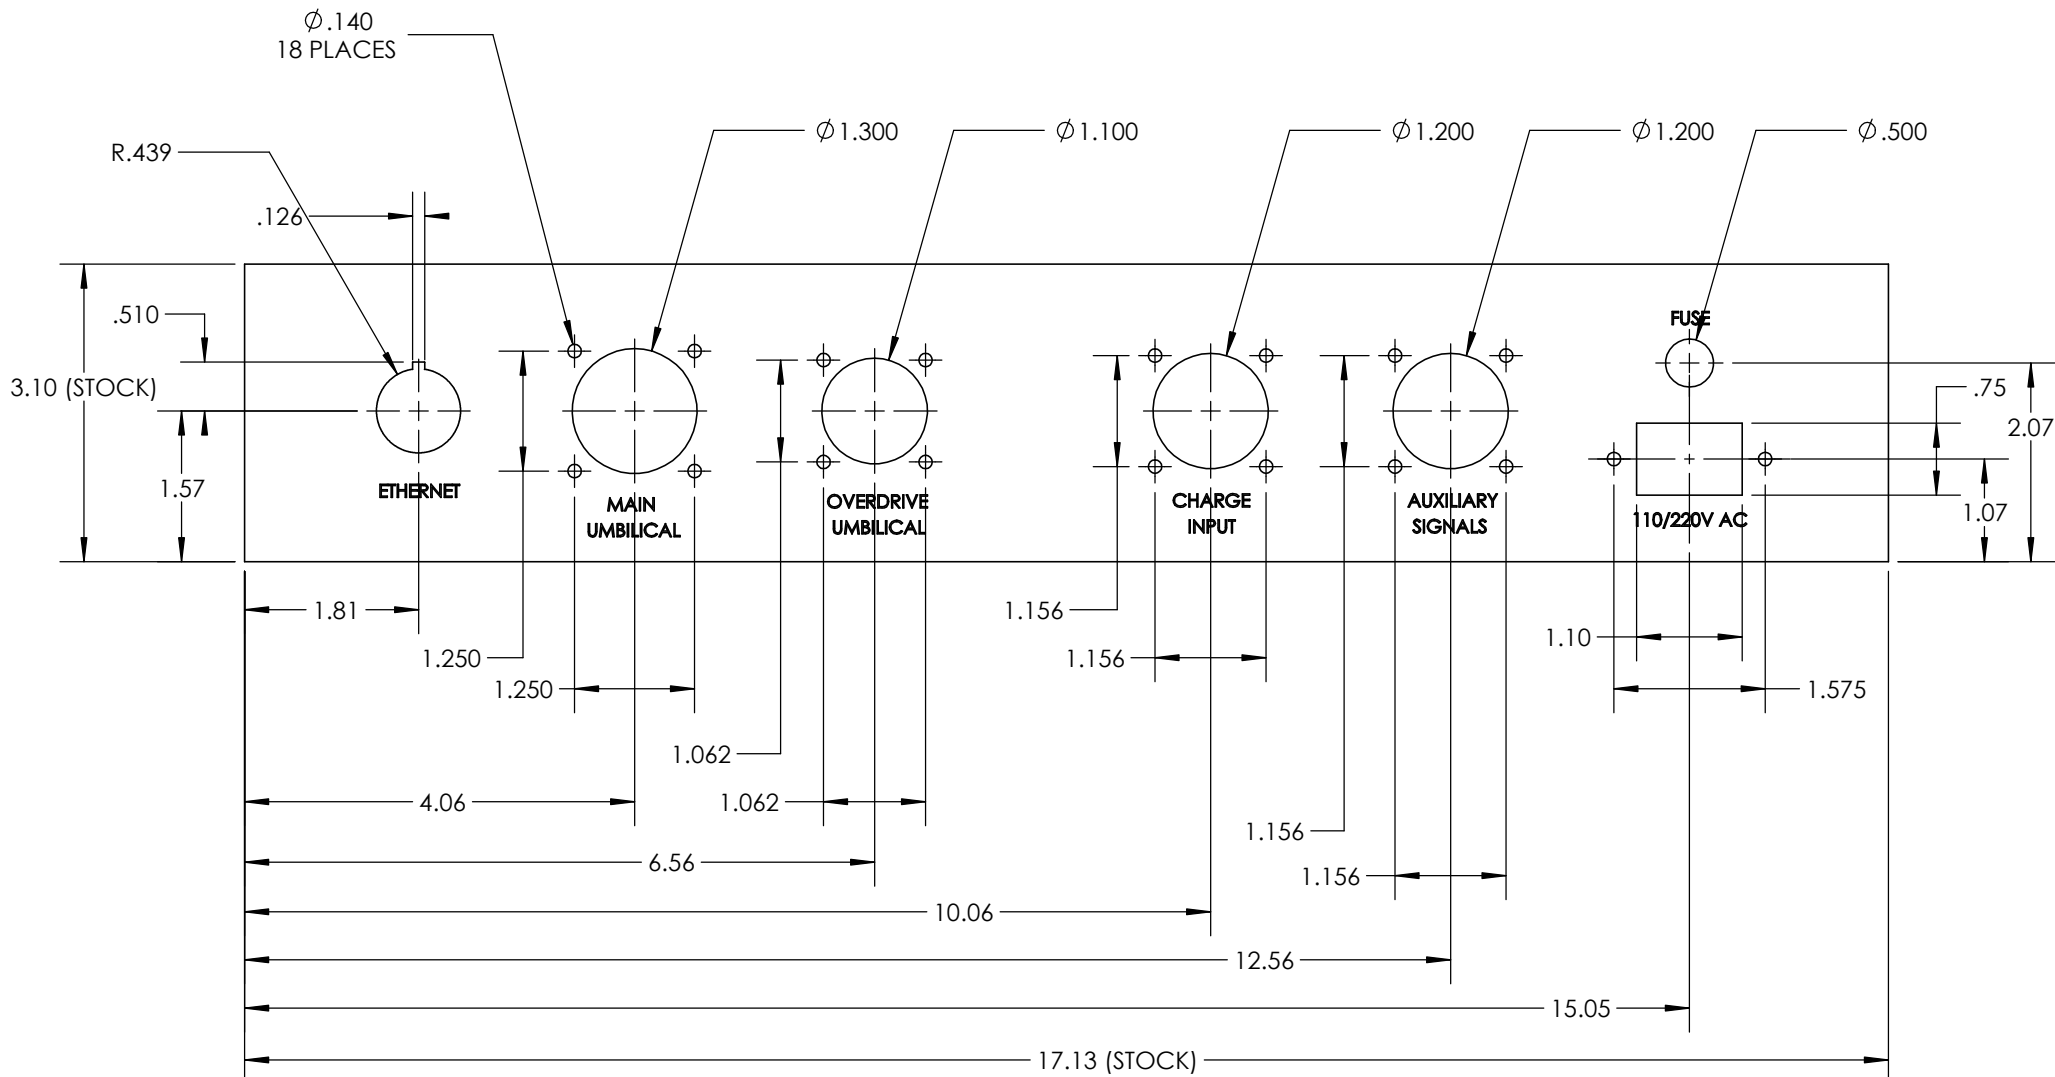

ITEM NO.	QTY.	PART NO.	DESCRIPTION				VENDOR	MATERIAL SPECIFICATION		
BILL OF MATERIALS										
Shop / Q.C.		UNLESS OTHERWISE SPECIFIED TOLERANCES ARE:				APPROVALS		DATE		
Inspector		1 PLACE DIM ±1/16	2 PLACE DIM ±.02	3 PLACE DIM ±.005	ANGLES ±1°	DRAWN P. COENEN	DD-MON-YY			
Shop Foreman		1. DIMENSIONS ARE IN INCHES				ENGINEER P. COENEN	DD-MON-YY			
Engineer		2. DIMENSION LIMITS HELD AFTER PLATING.				CHECKED				
		3. REMOVE BURRS AND SHARP EDGES .015 MAX.				PROJECT NO.				
		4. MACHINED FILLET RADII .0150-.030.				901400				
NEXT ASSY Description	NEXT ASSY Number	5. MACHINED DIAMETERS ON A COMMON CENTERLINE CONCENTRIC WITHIN .005				PROJECT				
		6. PERPENDICULARITY & PARALLELISM OF MACHINED SURFACES .002 PER INCH. MAX .012 INCHES FOR SINGLE SURFACE.				LRAUV				
Application		DO NOT SCALE DRAWING				WEIGHT		lb.		
						SIZE B	DWG. NO.			REV.
						10021104				
						SCALE 1:4	CAD FILE: MECH ENG ON TORNADO			SHEET 1 OF 1