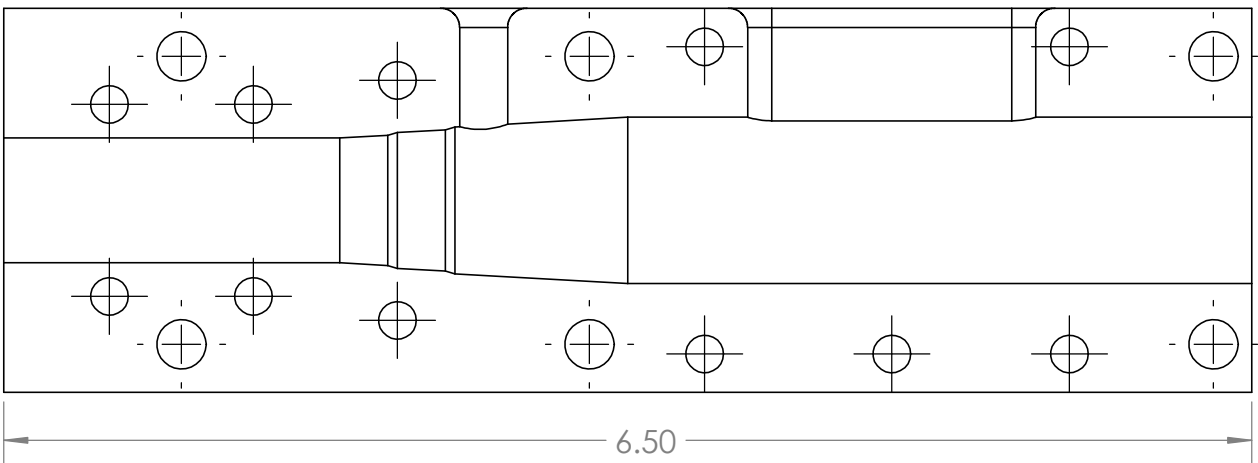
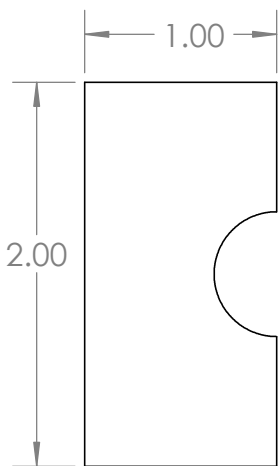
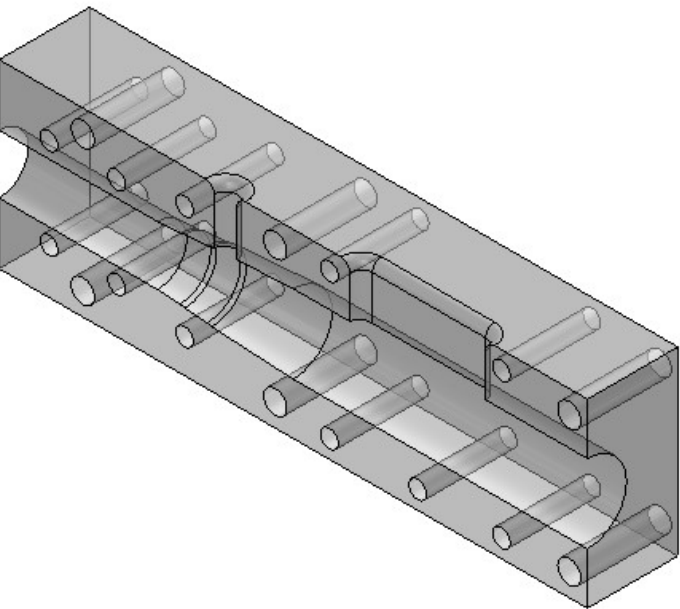


NOTES: (CONT. FROM TITLE BLOCK)

ITEM NO.	QTY.	PART NO.	DESCRIPTION				VENDOR	MATERIAL SPECIFICATION			
B L L O F M A T E R I A L S											
Shop / Q.C.		UNLESS OTHERWISE SPECIFIED TOLERANCES ARE:				APPROVALS		DATE		Mort e y Bay Aquar u mResearch nst t u e MBARI 7700 Sandholdt RD. Moss Landing, CA 95039 PH: (831) 775-1700  Subconn OM6-8-10 Left Mold SIZE B DWG. NO. .DWG REV. SCALE 1:2 CAD FILE: MECH ENG ON TORNADO SHEET 1 OF 1	
Inspector		1 PLACE DIM ±.012	2 PLACE DIM ±.012	3 PLACE DIM ±.005	ANGLES ±1°	DRAWN	P. COENEN	DD-MON-YY			
Shop Foreman		1. DIMENSIONS ARE IN INCHES 2. DIMENSION LIMITS HELD AFTER PLATING. 3. REMOVE BURRS AND SHARP EDGES .015 MAX. 4. MACHINED FILLET RADII .0150-.030. 5. MACHINED DIAMETERS ON A COMMON CENTERLINE CONCENTRIC WITHIN .005 6. PERPENDICULARITY & PARALLELISM OF MACHINED SURFACES .002 PER INCH. MAX .012 INCHES FOR SINGLE SURFACE.				ENGINEER	P. COENEN	DD-MON-YY			
Engineer						CHECKED					
NEXT ASSY Description	NEXT ASSY Number					PROJECT NO.	XXX				
		PROJECT	ZZZZZZZZ								
Application		DO NOT SCALE DRAWING				WEIGHT	lb.				