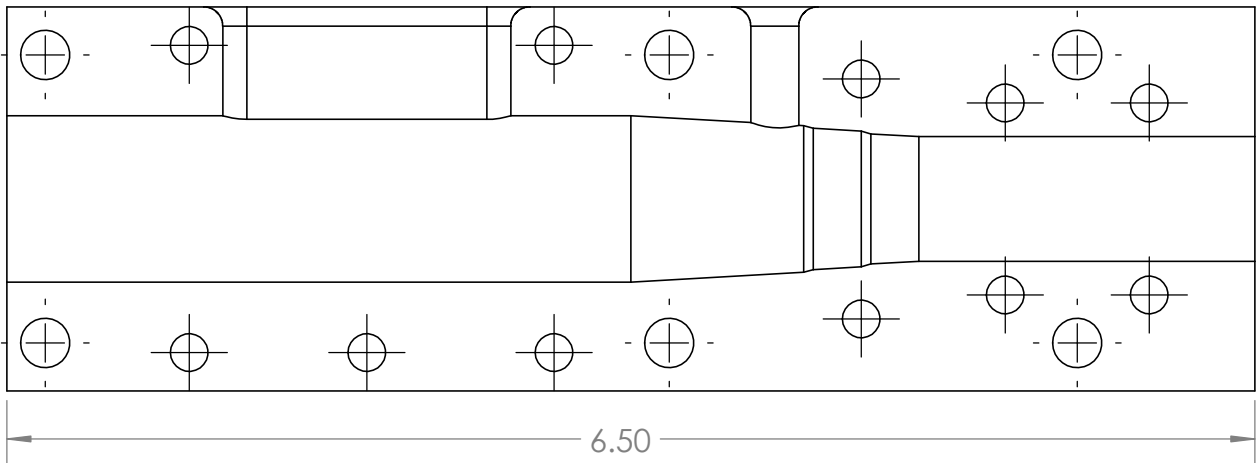
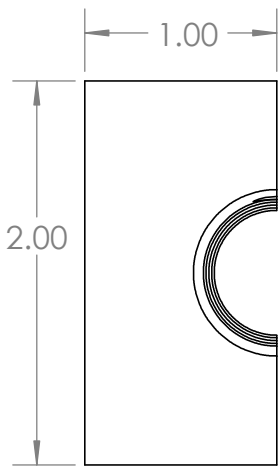
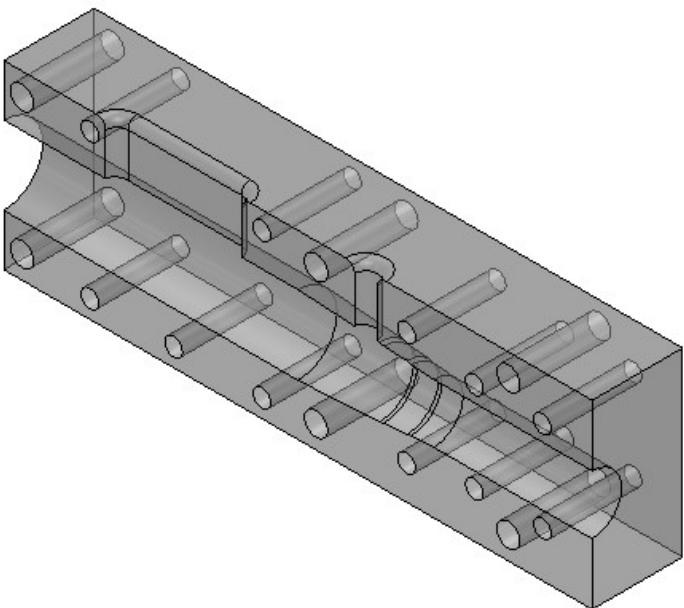


NOTES: (CONT. FROM TITLE BLOCK)

ITEM NO.	QTY.	PART NO.	DESCRIPTION				VENDOR	MATERIAL SPECIFICATION		
B L L O F M A T E R I A L S										
Shop / Q.C.		UNLESS OTHERWISE SPECIFIED TOLERANCES ARE:				APPROVALS		DATE		Mort & y Bay Aquar u m Research nst t u e MBARI 7700 Sandholdt RD. Moss Landing, CA 95039 PH: (831) 775-1700  Subconn OM6-8-10 Right Mold
Inspector		1 PLACE DIM ±.012	2 PLACE DIM ±.012	3 PLACE DIM ±.005	ANGLES ±1°	DRAWN	P. COENEN	DD-MON-YY		
Shop Foreman		1. DIMENSIONS ARE IN INCHES				ENGINEER	P. COENEN	DD-MON-YY		
Engineer		2. DIMENSION LIMITS HELD AFTER PLATING.				CHECKED				
NEXT ASSY Description	NEXT ASSY Number	3. REMOVE BURRS AND SHARP EDGES .015 MAX.				PROJECT NO.				
		4. MACHINED FILLET RADII .0150-.030.				XXX				
		5. MACHINED DIAMETERS ON A COMMON CENTERLINE CONCENTRIC WITHIN .005				PROJECT				
		6. PERPENDICULARITY & PARALLELISM OF MACHINED SURFACES .002 PER INCH. MAX .012 INCHES FOR SINGLE SURFACE.				ZZZZZZZZ				
Application		DO NOT SCALE DRAWING				WEIGHT		lb.		
						SIZE B		DWG. NO.		REV.
								.DWG		
		SCALE 1:2		CAD FILE: MECH ENG ON TORNADO				SHEET 1 OF 1		