
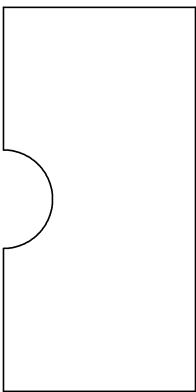
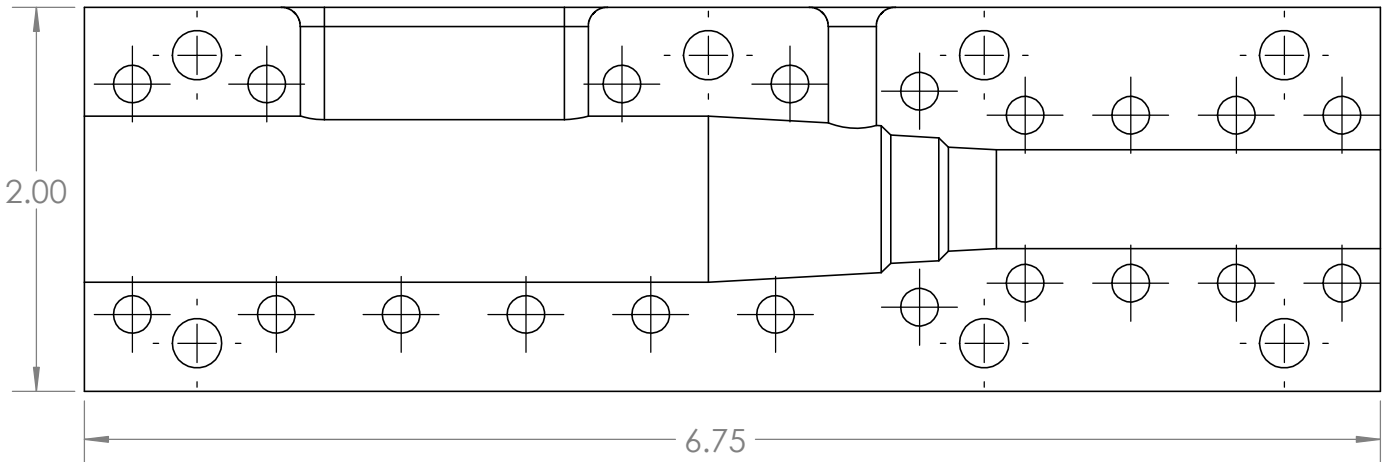
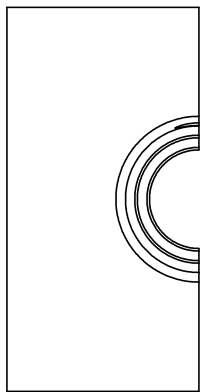


THE INFORMATION CONTAINED IN THIS DRAWING IS THE SOLE PROPERTY OF MBARI. ANY REPRODUCTION IN PART OR WHOLE WITHOUT THE WRITTEN PERMISSION OF MBARI IS PROHIBITED.

REVISIONS			
	INITIAL RELEASE	X/XX/01	J.E.

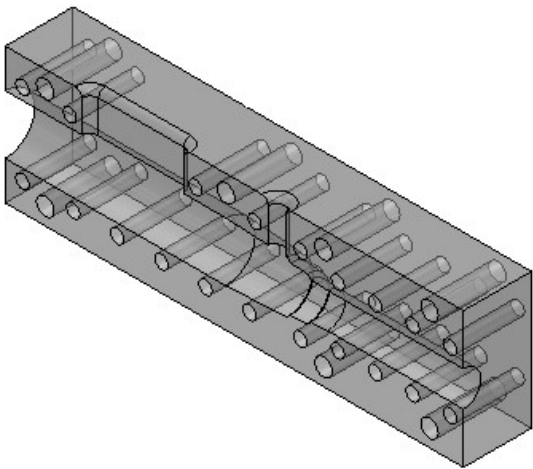

NOTES: (CONT. FROM TITLE BLOCK)

ITEM NO.	QTY.	PART NO.	DESCRIPTION				VENDOR	MATERIAL SPECIFICATION		
B L L O F M A T E R I A L S										
Shop / Q.C.		UNLESS OTHERWISE SPECIFIED TOLERANCES ARE:				APPROVALS		DATE		Mort e y Bay Aquar u m Research nst t u e MBARI 7700 Sandholdt RD. Moss Landing, CA 95039 PH: (831) 775-1700 
Inspector		1 PLACE DIM ±.012	2 PLACE DIM ±.012	3 PLACE DIM ±.005	ANGLES ±1°	DRAWN	P. COENEN	DD-MON-YY		
Shop Foreman		1. DIMENSIONS ARE IN INCHES				ENGINEER	P. COENEN	DD-MON-YY		
Engineer		2. DIMENSION LIMITS HELD AFTER PLATING. 3. REMOVE BURRS AND SHARP EDGES .015 MAX. 4. MACHINED FILLET RADII .0150-.030.				CHECKED				
NEXT ASSY Description	NEXT ASSY Number	5. MACHINED DIAMETERS ON A COMMON CENTERLINE CONCENTRIC WITHIN .005 6. PERPENDICULARITY & PARALLELISM OF MACHINED SURFACES .002 PER INCH. MAX .012 INCHES FOR SINGLE SURFACE.				PROJECT NO.	XXX			
						PROJECT	ZZZZZZZZ			
Application		DO NOT SCALE DRAWING				WEIGHT	lb.	SIZE B DWG. NO. .DWG		REV.
						SCALE 1:2		CAD FILE: MECH ENG ON TORNADO		SHEET 1 OF 1