

4



3

2

1


NOTES:

- △ MATERIAL: 316 SST PER QQ-S-763; 41,000 PSI MINIMUM YIELD.
PASSIVATED PER QQ-P-35C OR ELECTROPOLISHED.
- △ MATERIAL: BODY, 316 SST PER QQ-S-763.
- △ FERRULE, ZIRCONIA CERAMIC.
- △ MATERIAL: NITRILE, 70 DURO.
- △ MATERIAL: BLACK DELRIN.
- △ MATERIAL: CERAMIC.
- △ MATERIAL: PH 15-7 MO. OR EQUIVALENT SST.
- △ MATERIAL: TITANIUM 6AL-4V, GRADE 5.
- △ MATERIAL: TITANIUM 6AL-4V, GRADE 2.
- △ MATERIAL: 302 SST PER QQ-W-423.
- △ MATERIAL: NEOPRENE MOLDING PER B/A X 5727.

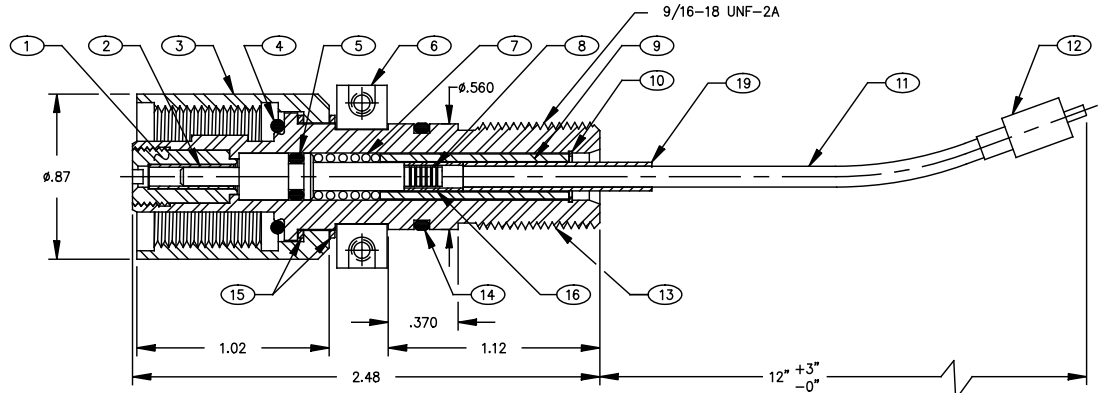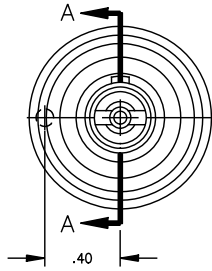


SECTION A-A


MOUNTING REQUIREMENTS

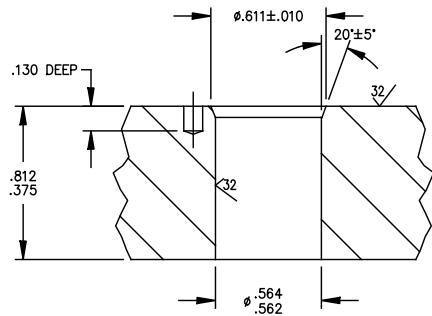

THROUGH BORE
OPTION
SECTION A-A

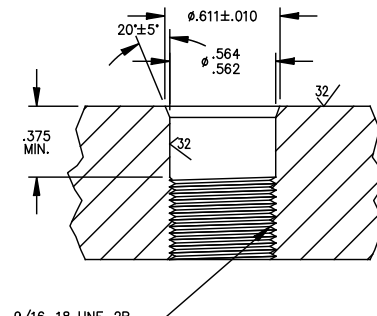

THREADED
OPTION

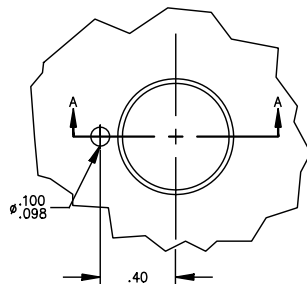

COPYRIGHT © 1999 BRANTNER & ASSOCIATES, inc.

19	1	15789	7581-290	STRAIN RELIEF	7
18	1	15789	7510-293	MINF-BACKING NUT WASHER-TI (NOT SHOWN)	7
17	1	15789	7510-292	MINF-BACKING NUT-TI (NOT SHOWN)	7
16	1	15789	7182-291	CRIMP RING	1
15	2	15789	7191-280	MINF-CCPL ENGAGING NUT WASHER	4
14	1	---	2-013	O-RING	3
13	1	15789	7482-245	MINF-BCPL-SP	7
12	1	---	86053-5000	FC FIBER OPTIC CONNECTOR, MOLEX	---
11	AR	---	001R31-31131-24	SM OPTICAL FIBER (9/125/900/KEVLAR/2.9mm) SEICOR	---
10	1	---	3000-X25	RETAINING RING	6
9	1	15789	7482-293	SPRING BUSHING	1
8	1	15789	7339-150-06	FIBER OPTIC CONTACT ASSY	2
7	1	---	C0240-032-0440S	COMPRESSION SPRING	9
6	1	15789	7482-292	MINF-BCPL-ANTIROTATION COLLAR	7
5	1	---	2-006	O-RING	3
4	1	---	2-012	O-RING	3
3	1	15789	7250-251	MINF-CCPL-ENGAGING NUT	8
2	1	---	OP-5034	ALIGNMENT SLEEVE, KYOCERA	5
1	1	15789	7340-293	FIBER OPTIC RETAINER	7

DESCRIPTION		PART NO.	UNLESS OTHERWISE SPECIFIED DIMENSIONS ARE IN INCHES TOLERANCES ARE: FRACTIONS DECIMALS ANGLES ±1/16 .001 ±.005 .0001 ±.0010 BREAK ALL EDGES & CORNERS R .015. ALL DIA. TO BE CONCENTRIC WITHIN .004 TIR. FINISH 125		ORIGINAL JOB NO.	APPROVALS DRAWN T. GERONIMO ENGR ASC		DATE 990802 990802	SEAL CON BRANTNER & ASSOCIATES, INC. MAIN PLANT 1240 VERNON WAY EL CAJON, CALIF. 92020		MINF-1 FOSM-BCPL-SP & ASSY DRS REV B	
REF DATA THIS DRAWING CONTAINS PROPRIETARY INFORMATION OF BRANTNER & ASSOCIATES, inc. d.b.a. SEACON. USE, DUPLICATION OR DIS- CLOSURE, IN WHOLE OR IN PART, IS STRICTLY PROHIBITED WITHOUT THE EXPRESS WRITTEN PERMISSION OF AN AUTHORIZED REPRESENTATIVE OF SEACON.			DO NOT SCALE DRAWING		THIRD ANGLE PROJECTION		SIZE C		FSOM NO. 15789		DWG NO. 7581-105	
							SCALE 2/1		SHEET 1 OF 1			