



REVISIONS			
REV.	DESCRIPTION	DATE	APPROVED
	INITIAL RELEASE		

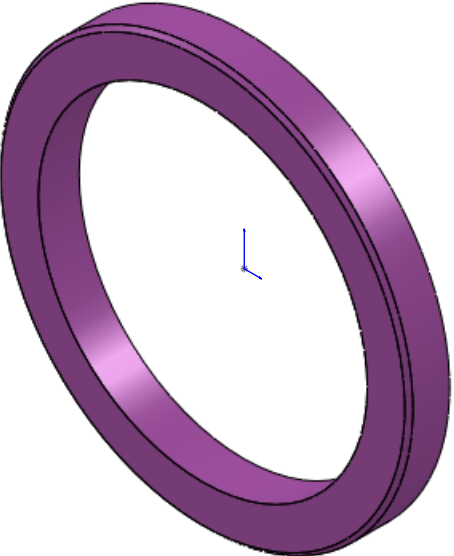

Technical drawing of a vertical part. The part has a cylindrical top face and a cylindrical body. The top face is highlighted in blue and labeled 'A'. A feature control symbol for surface A indicates a circular runout of .001. The base of the part has a diameter dimension of .300. A surface texture symbol of .001 is shown on the left side of the part.

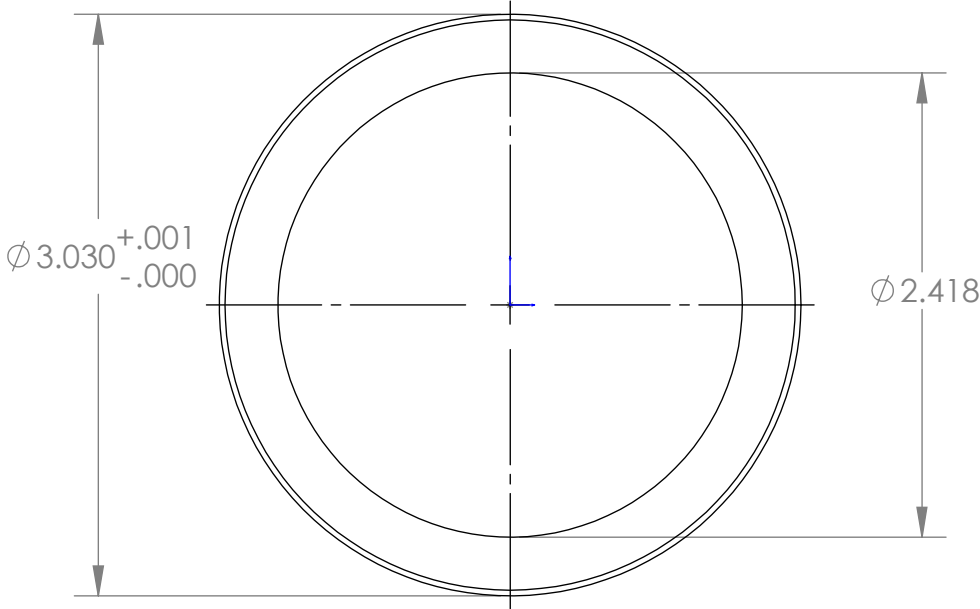

1	4	P-200943-10	MTSF Cam Port Seat	MBARI	17-4 PH Stainless Steel H900 Condition
ITEM NO.	QTY.	Part_Number	DESCRIPTION	Vendor	MATERIAL

BILL OF MATERIALS									
NEXT ASSY Description		NEXT ASSY Number		UNLESS OTHERWISE SPECIFIED TOLERANCES ARE:			APPROVALS		DATE
				1 PLACE DIM ±1/16	2 PLACE DIM ±.02	3 PLACE DIM ±.005	ANGLES ±1°	DRAWN	9/23/2010
								ENGINEER	B. Hobson
								CHECKED	
								PROJECT NO.	900622
								PROJECT	

Status: