
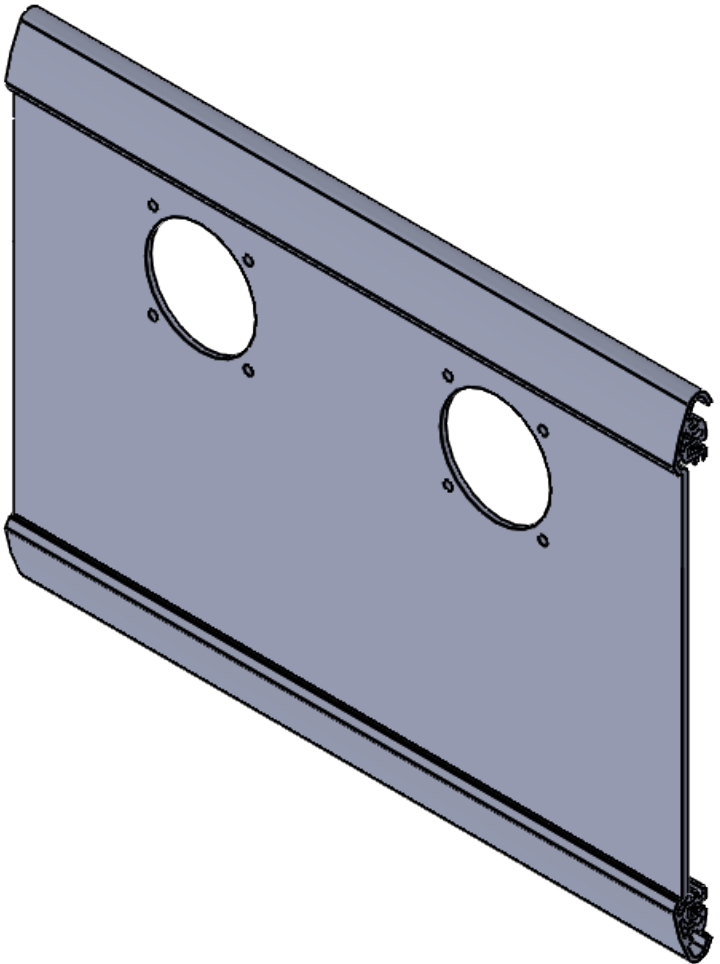
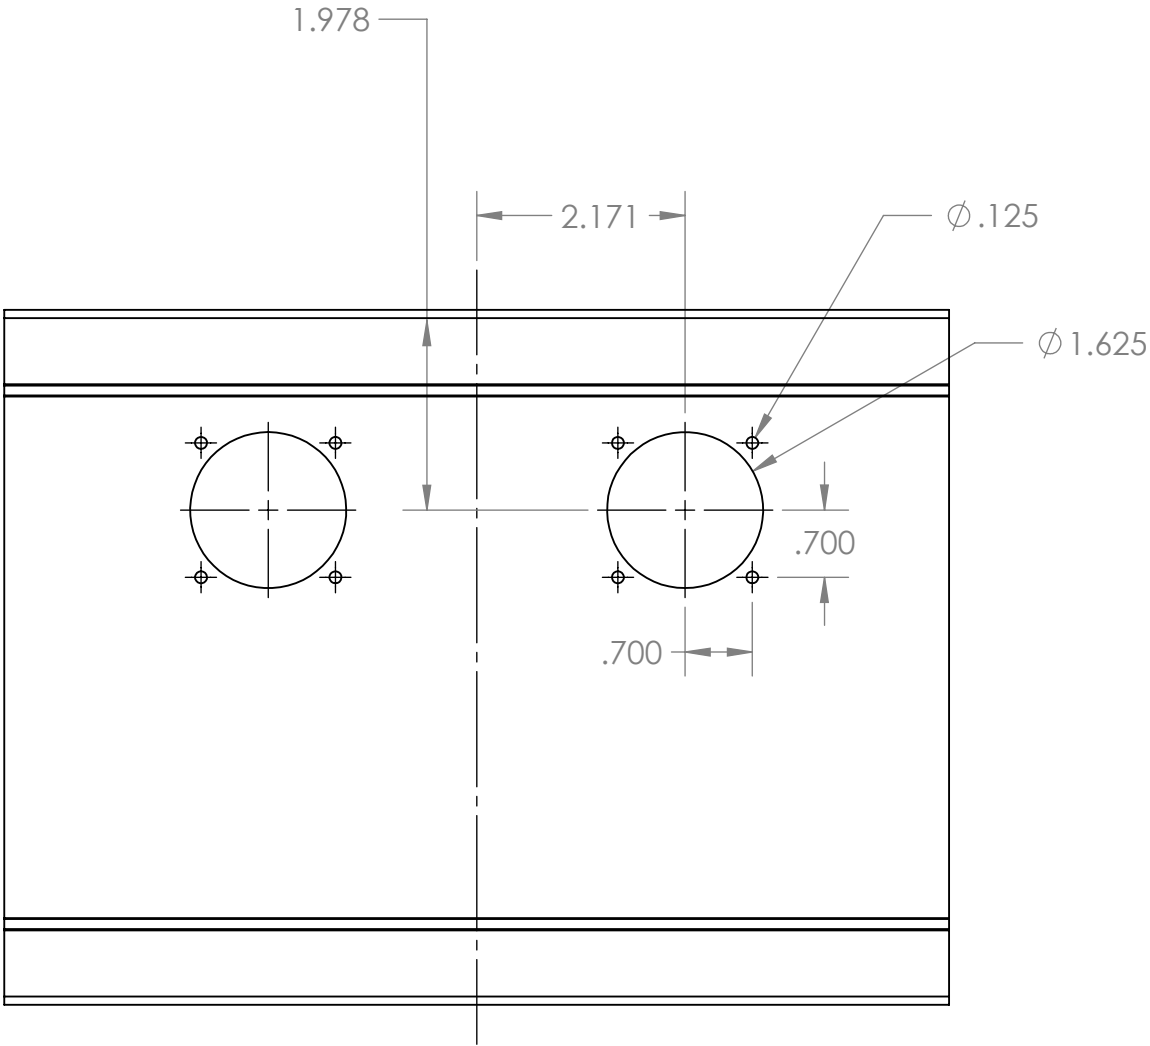


REVISIONS			
REV.	DESCRIPTION	DATE	APPROVED
	INITIAL RELEASE		

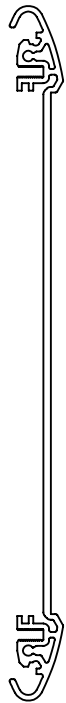

Shop / Q.C.					UNLESS OTHERWISE SPECIFIED TOLERANCES ARE:				APPROVALS		DATE		Monterey Bay Aquarium Research Institute						
Inspector					1 PLACE DIM ±1/16	2 PLACE DIM ±.02	3 PLACE DIM ±.005	ANGLES ±1°	DRAWN	NAME	9/27/00		MBARI 7700 Sandholdt RD. Moss Landing, CA 95039 PH: (831) 775-1700 						
Shop Foreman					1. DIMENSIONS ARE IN INCHES				ENGINEER	NAME	9/27/00								
Engineer					2. DIMENSION LIMITS HELD AFTER PLATING.				CHECKED										
NEXT ASSY Description	NEXT ASSY Number					3. REMOVE BURRS AND SHARP EDGES .015 MAX.				PROJECT NO.	XXX			pilot_console_lid					
						4. MACHINED FILLET RADII .0150-.030.				PROJECT	ZZZZZZZZ								
						5. MACHINED DIAMETERS ON A COMMON CENTERLINE CONCENTRIC WITHIN .005													
						6. PERPENDICULARITY & PARALLELISM OF MACHINED SURFACES .002 PER INCH. MAX .012 INCHES FOR SINGLE SURFACE.								SIZE B		DWG. NO.		REV.	
						6. PERPENDICULARITY & PARALLELISM OF MACHINED SURFACES .002 PER INCH. MAX .012 INCHES FOR SINGLE SURFACE.								100XXXDWG					
Application		DO NOT SCALE DRAWING								WEIGHT									
												SCALE 1:2 CAD FILE: MECH ENG ON TORNADO SHEET 1 OF 1							