
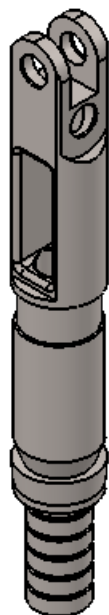
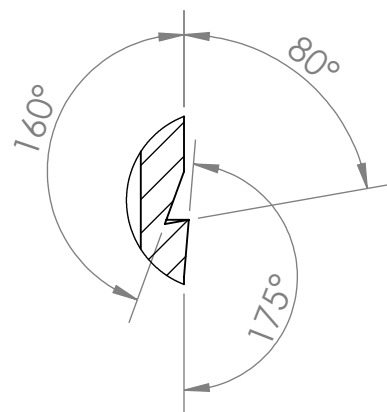
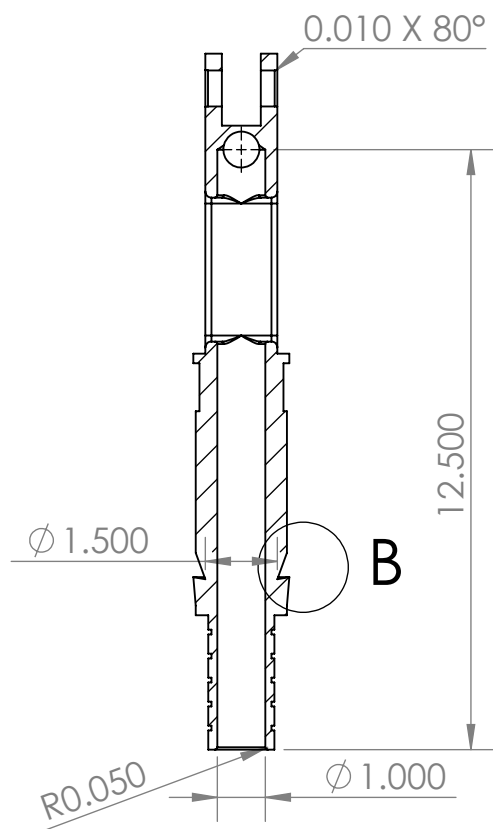
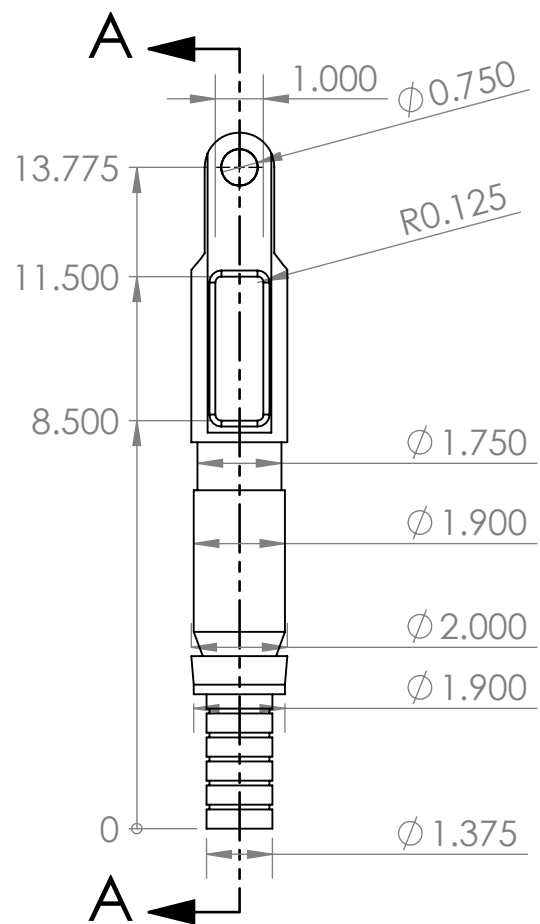
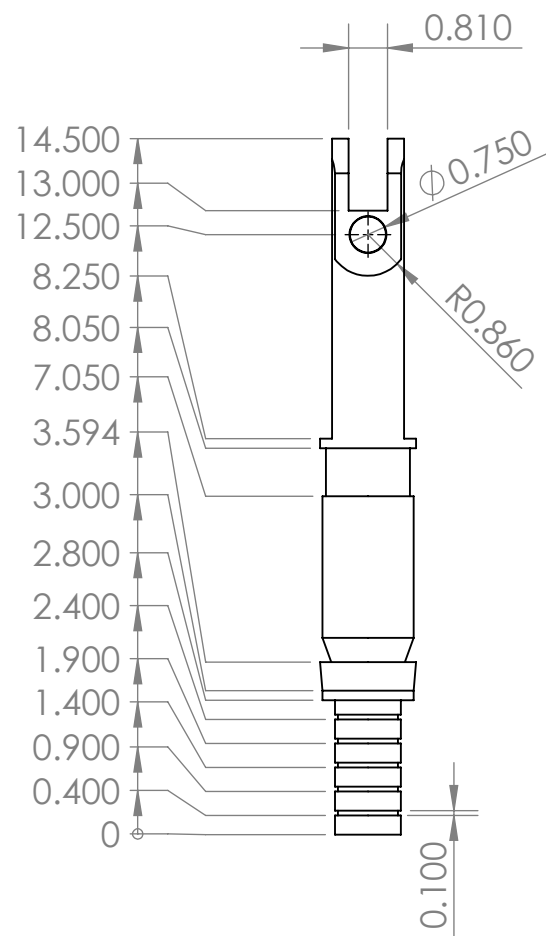


THE INFORMATION CONTAINED IN THIS DRAWING IS THE SOLE PROPERTY OF MBARI ANY REPRODUCTION IN PART OR WHOLE WITHOUT THE WRITTEN PERMISSION OF MBARI IS PROHIBITED.


REVISIONS			
REV.	DESCRIPTION	DATE	APPROVED
	INITIAL RELEASE		

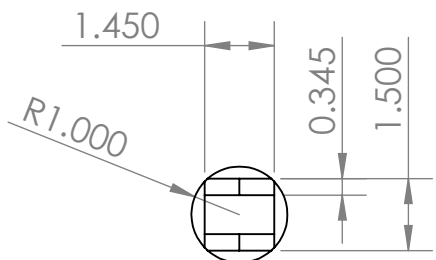

SECTION A-A

DETAIL B

SCALE 1 : 2

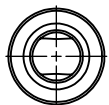

Shop / Q.C.					UNLESS OTHERWISE SPECIFIED TOLERANCES ARE:				APPROVALS		DATE		Monterey Bay Aquarium Research Institute					
Inspector					1 PLACE DIM ±1/16	2 PLACE DIM ±.02	3 PLACE DIM ±.005	ANGLES ±1°	DRAWN	NAME	9/27/00	 MBARI 7700 Sandholdt RD. Moss Landing, CA 95039 PH: (831) 775-1700						
Shop Foreman					1. DIMENSIONS ARE IN INCHES 2. DIMENSION LIMITS HELD AFTER PLATING. 3. REMOVE BURRS AND SHARP EDGES .015 MAX. 4. MACHINED FILLET RADII .0150-.030. 5. MACHINED DIAMETERS ON A COMMON CENTERLINE CONCENTRIC WITHIN .005 6. PERPENDICULARITY & PARALLELISM OF MACHINED SURFACES .002 PER INCH. MAX .012 INCHES FOR SINGLE SURFACE.				ENGINEER	NAME	9/27/00							
Engineer									CHECKED									
NEXT ASSY Description	NEXT ASSY Number								PROJECT NO.	XXX	PROJECT					ZZZZZZZZ		
Application					DO NOT SCALE DRAWING				WEIGHT				SIZE B		DWG. NO. 100XXXDWG		REV.	
													SCALE 1:4		CAD FILE: MECH ENG ON TORNADO		SHEET 1 OF 1	