
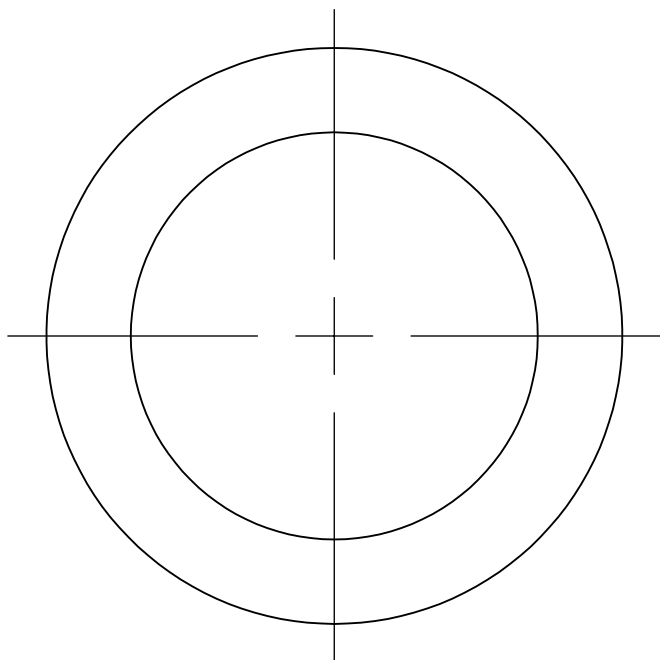


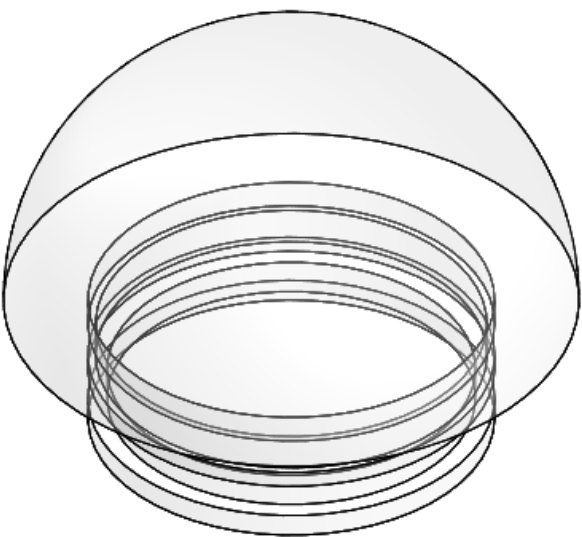

NOTES:
MATERIAL = CLEAR ACRYLIC (PROVIDED BY D.GRAVES)
QTY. = 2
FINISH = PROVIDE BEST FINISH POSSIBLE (WILL BE USED FOR CAMERA DOME)

BILL OF MATERIALS													
Shop / Q.C.		UNLESS OTHERWISE SPECIFIED TOLERANCES ARE:				APPROVALS		DATE		Monterey Bay Aquarium Research Institute MBARI 7700 Sandholdt RD. Moss Landing, CA 95039 PH: (831) 775-1700 			
Inspector		1 PLACE DIM ±1/16	2 PLACE DIM ±.02	3 PLACE DIM ±.005	ANGLES ±1°	DRAWN	D.GRAVES	7/2014					
Shop Foreman		1. DIMENSIONS ARE IN INCHES 2. DIMENSION LIMITS HELD AFTER PLATING. 3. REMOVE BURRS AND SHARP EDGES .015 MAX. 4. MACHINED FILLET RADII .0150-.030. 5. MACHINED DIAMETERS ON A COMMON CENTERLINE CONCENTRIC WITHIN .005 6. PERPENDICULARITY & PARALLELISM OF MACHINED SURFACES .002 PER INCH MAX .012 INCHES FOR SINGLE SURFACE.				ENGINEER	D.GRAVES	7/2014					
Engineer						CHECKED							
NEXT ASSY Description		NEXT ASSY Number		PROJECT NO.								901200	
				PROJECT								AMP	
Application		DO NOT SCALE DRAWING				WEIGHT		SIZE B		DWG. NO.		REV.	
								SCALE 2:1		CAD FILE: MECH ENG ON TORNADO		SHEET 1 OF 1	
										100XXXDWG			