

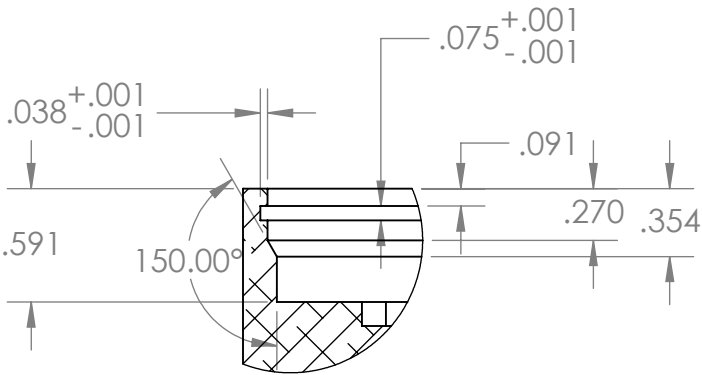
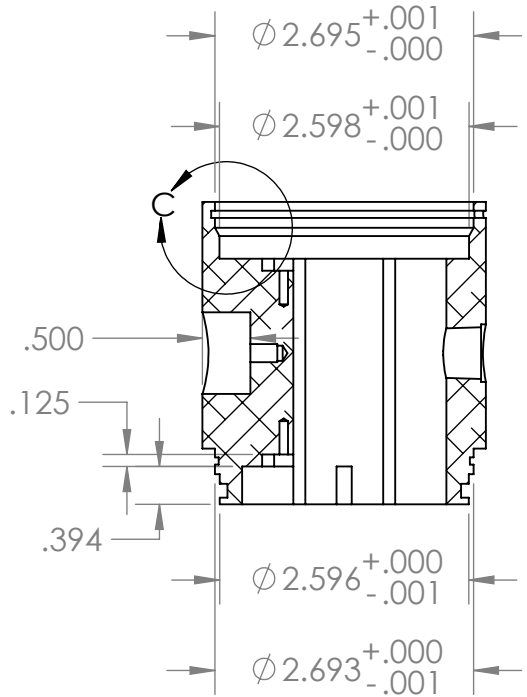
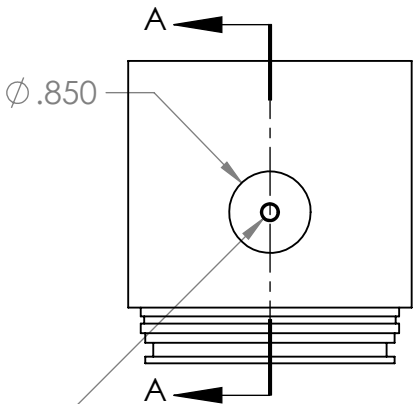
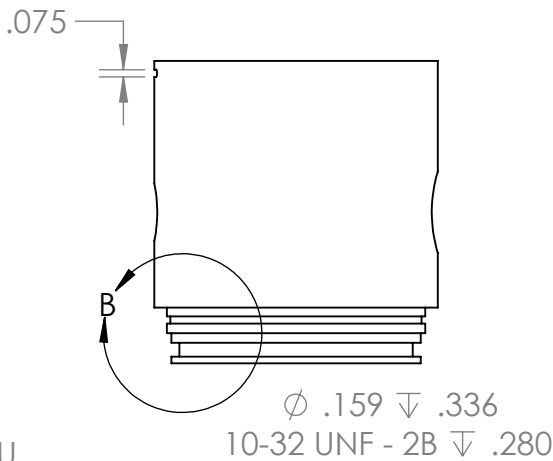


THE INFORMATION CONTAINED IN THIS DRAWING IS THE SOLE PROPERTY OF MBARI ANY REPRODUCTION IN PART OR WHOLE WITHOUT THE WRITTEN PERMISSION OF MBARI IS PROHIBITED.

REVISIONS			
REV.	DESCRIPTION	DATE	APPROVED
	INITIAL RELEASE		

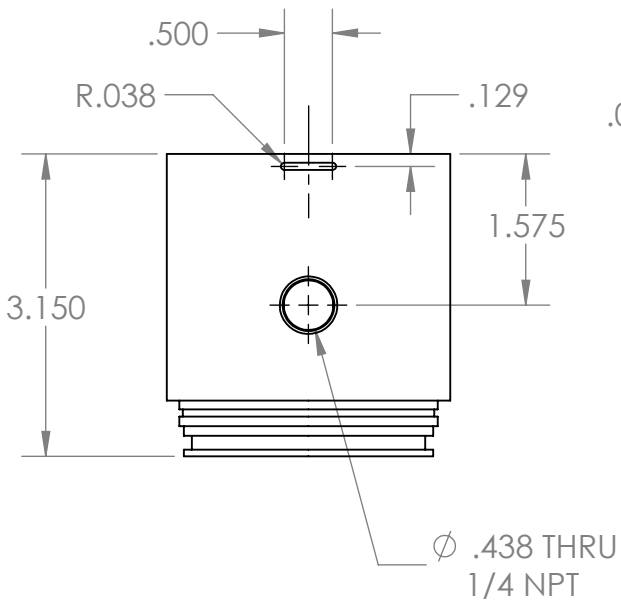


DETAIL C
SCALE 1 : 1

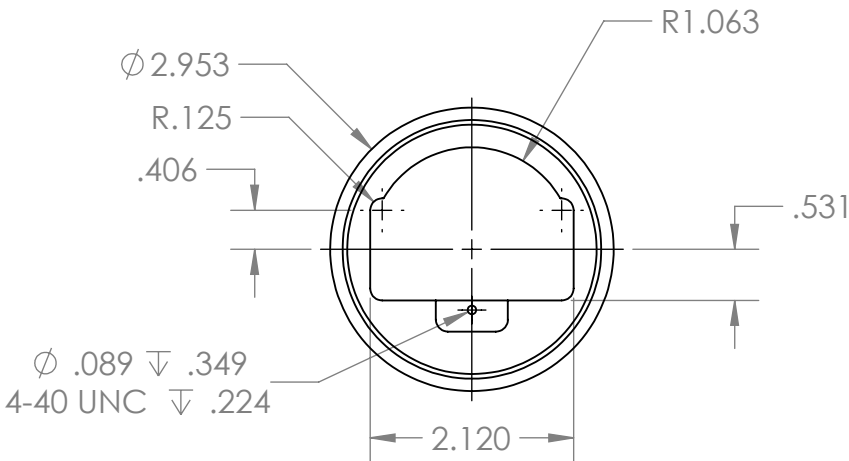


SECTION A-A

NOTES:
MATERIAL: 6061-T6
FINISH: HARD BLACK ANODIZE
QTY. = 2

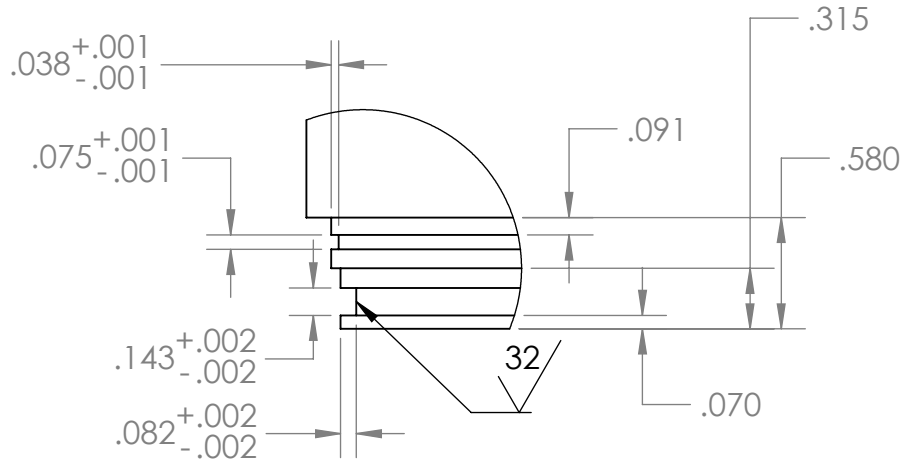

DETAIL B
SCALE 1 : 1

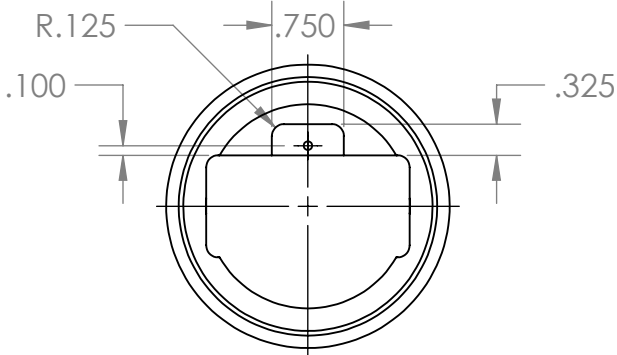

Shop / Q.C.					UNLESS OTHERWISE SPECIFIED TOLERANCES ARE:				APPROVALS		DATE		Monterey Bay Aquarium Research Institute			
Inspector		1 PLACE DIM ±1/16	2 PLACE DIM ±.02	3 PLACE DIM ±.005	ANGLES ±1°	DRAWN	D.GRAVES		6/28/11		MBARI 7700 Sandholdt RD. Moss Landing, CA 95039 PH: (831) 775-1700 					
Shop Foreman		1. DIMENSIONS ARE IN INCHES				ENGINEER	D.GRAVES		6/28/11							
Engineer		2. DIMENSION LIMITS HELD AFTER PLATING.				CHECKED										
NEXT ASSY Description	NEXT ASSY Number	3. REMOVE BURRS AND SHARP EDGES .015 MAX.				PROJECT NO.	901123									
		4. MACHINED FILLET RADII .0150-.030.				PROJECT	MINI 1K ROV				elmo housing SIZE B DWG. NO. 10020726 REV.					
		5. MACHINED DIAMETERS ON A COMMON CENTERLINE CONCENTRIC WITHIN .005														
		6. PERPENDICULARITY & PARALLELISM OF MACHINED SURFACES .002 PER INCH. MAX .012 INCHES FOR SINGLE SURFACE.								SCALE 1:2 CAD FILE: MECH ENG ON TORNADO SHEET 1 OF 1						
Application		DO NOT SCALE DRAWING				WEIGHT										