


REVISIONS			
REV.	DESCRIPTION	DATE	APPROVED
	INITIAL RELEASE		

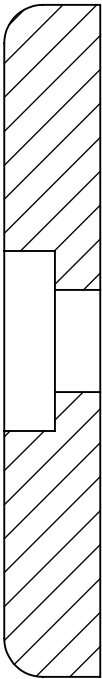

SECTION A-A

MATERIAL = BLACK DELRIN

BILL OF MATERIALS												
Shop / Q.C.		UNLESS OTHERWISE SPECIFIED TOLERANCES ARE:				APPROVALS		DATE		Monterey Bay Aquarium Research Institute MBARI 7700 Sandholdt RD. Moss Landing, CA 95039 PH: (831) 775-1700 		
Inspector		1 PLACE DIM ±1/16	2 PLACE DIM ±.02	3 PLACE DIM ±.005	ANGLES ±1°	DRAWN	D.GRAVES	12/12/16				
Shop Foreman		1. DIMENSIONS ARE IN INCHES 2. DIMENSION LIMITS HELD AFTER PLATING. 3. REMOVE BURRS AND SHARP EDGES .015 MAX. 4. MACHINED FILLET RADII .0150-.030. 5. MACHINED DIAMETERS ON A COMMON CENTERLINE CONCENTRIC WITHIN .005 6. PERPENDICULARITY & PARALLELISM OF MACHINED SURFACES .002 PER CH-1 MAX .012 INCHES FOR SINGLE SURFACE.				ENGINEER	D.GRAVES	12/12/16				
Engineer						CHECKED						
NEXT ASSY Description	NEXT ASSY Number					PROJECT NO.		369000				
		PROJECT		MINIROV SUPPORT						ss retainer washer		
Application		DO NOT SCALE DRAWING				WEIGHT				SIZE B	DWG. NO. 100XXXDWG	REV.
								SCALE 2:1		CAD FILE: MECH ENG ON TORNADO		SHEET 1 OF 1