
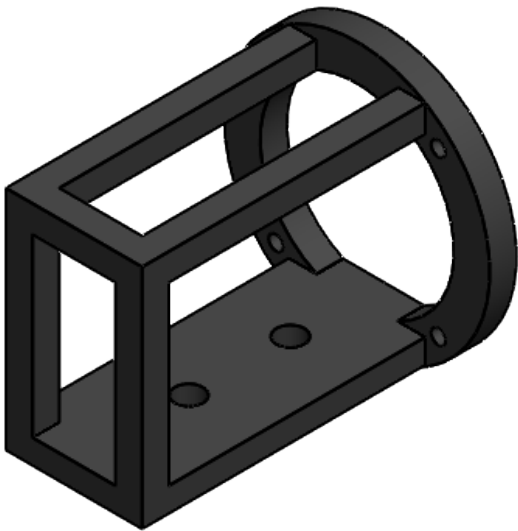


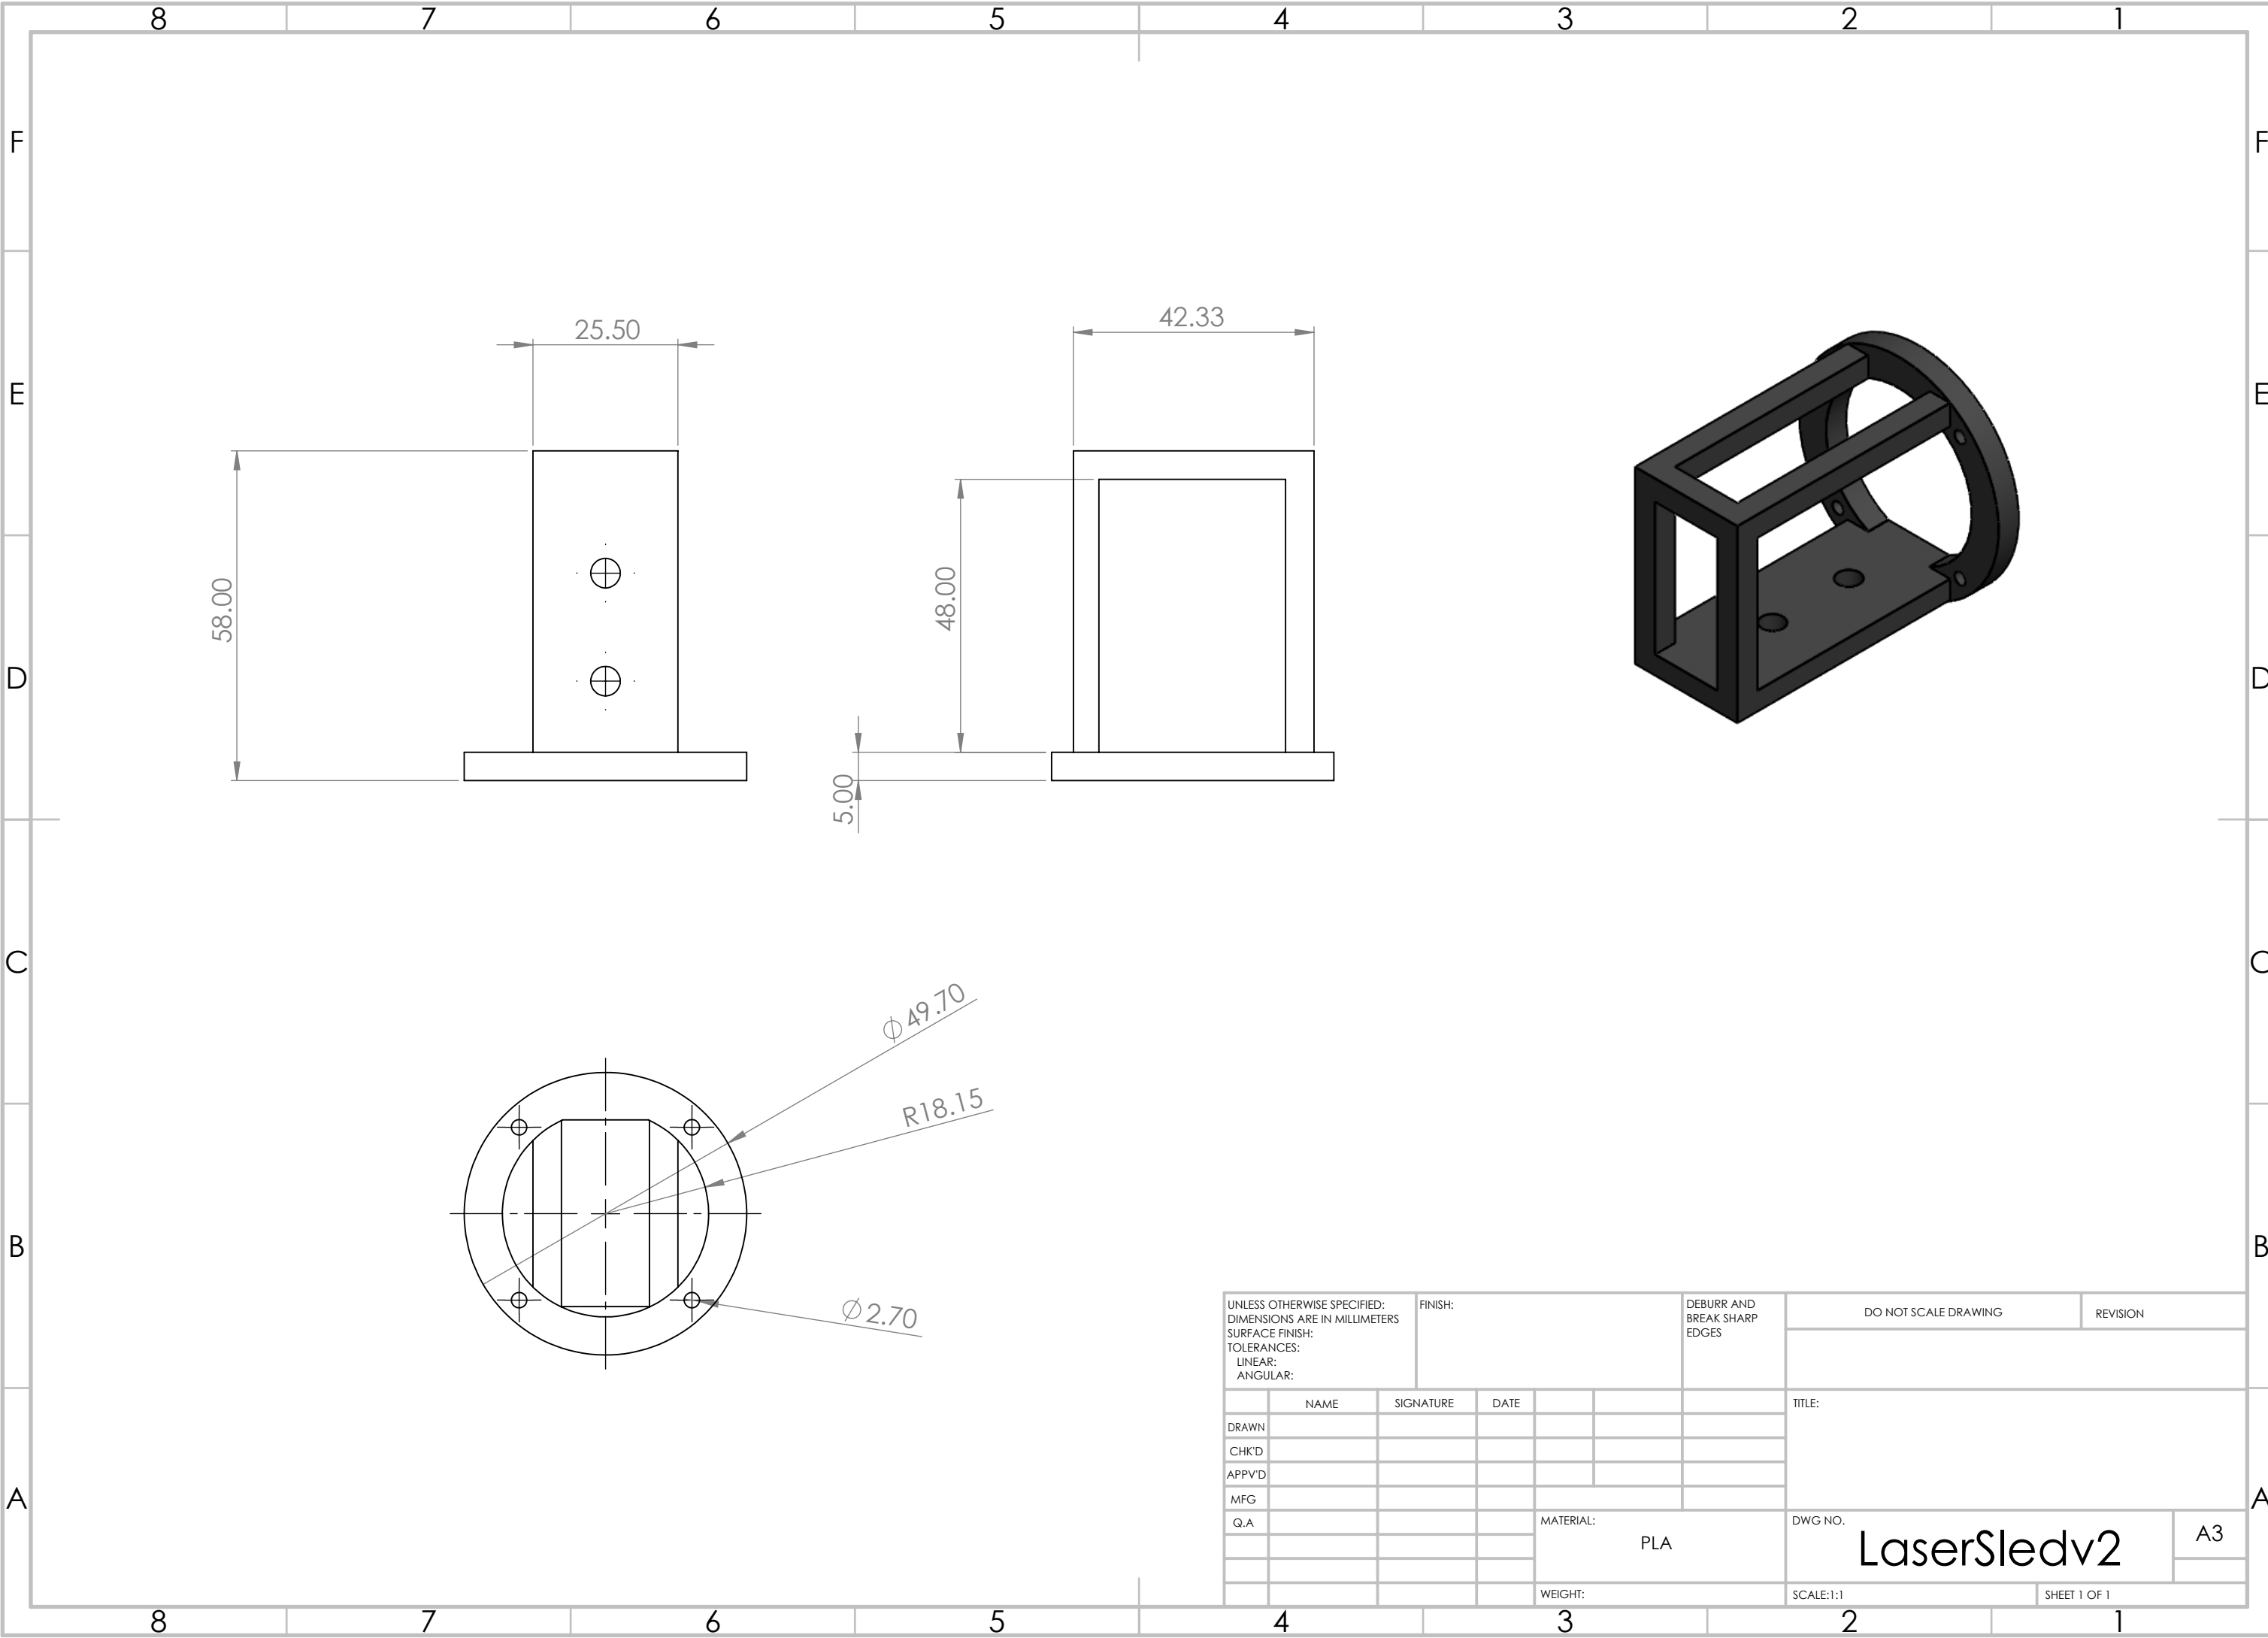

UNLESS OTHERWISE SPECIFIED: DIMENSIONS ARE IN MILLIMETERS SURFACE FINISH: TOLERANCES: LINEAR: ANGULAR:				FINISH:		DEBURR AND BREAK SHARP EDGES	DO NOT SCALE DRAWING		REVISION
	NAME	SIGNATURE	DATE				TITLE:		
DRAWN									
CHK'D									
APPV'D									
MFG									
Q.A							MATERIAL: PLA		DWG NO.
									A3
						WEIGHT:	SCALE:1:1		SHEET 1 OF 1

LaserSledv2